










LEGEND



EXISTING TRUNK INFRASTRUCTURE

-  Piped Drainage
-  Culvert / Road Crossing
-  Gully Pit
-  Inlet / Outlet
-  Manhole / Chamber
-  Floodway
-  Open Channel
-  Levee
-  Basin




FUTURE TRUNK INFRASTRUCTURE


-  Channel
-  Levee
-  Pipe
-  Basin
-  Drainage Channel

WATERCOURSE STREAM ORDER


-  3
-  4 and greater

GENERAL

-  LGIP Catchment
-  Roads (SCR)
-  Property Boundary

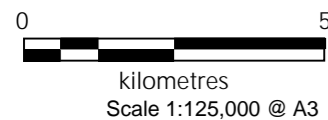

© The State of Queensland (Natural Resources and Mines) [2017].
Based on Cadastral Data provided with the permission of the Department of Natural Resources and Mines (Current as at November 2017). While every care is taken to ensure the accuracy of this data, the Department of Natural Resources and Mines makes no representations or warranties about its accuracy, reliability, completeness or suitability for any particular purpose and disclaims all responsibility and all liability (including without limitation, liability in negligence) for all expenses, losses, damages (including indirect or consequential damage) and costs which you might incur as a result of the data being inaccurate or incomplete in any way and for any reason.

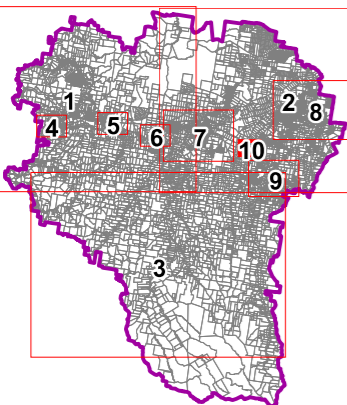

Drawn: KN

Checked: SAB

Approved: SAB

Date: 22/11/2023

Rev: 1.1



town planning | infrastructure | advisory

PO Box 1146 T: +617 3227 0500
Coorparoo DC F: +617 3227 0599
QLD 4151

mail@integrant.com.au
www.integrant.com.au

LOCKYER VALLEY REGIONAL COUNCIL

LOCAL GOVERNMENT INFRASTRUCTURE PLAN

STORMWATER NETWORK - PLANS FOR TRUNK INFRASTRUCTURE



PROJECT NUMBER:
1013-5

GRID:










1

DRAWING:

LVRC_LGIP_SW

LEGEND



EXISTING TRUNK INFRASTRUCTURE

-  Piped Drainage
-  Culvert / Road Crossing
-  Gully Pit
-  Inlet / Outlet
-  Manhole / Chamber
-  Floodway
-  Open Channel
-  Levee
-  Basin




FUTURE TRUNK INFRASTRUCTURE



-  Channel
-  Levee
-  Pipe
-  Basin
-  Drainage Channel

WATERCOURSE STREAM ORDER


-  3
-  4 and greater

GENERAL

-  LGIP Catchment
-  Roads (SCR)
-  Property Boundary

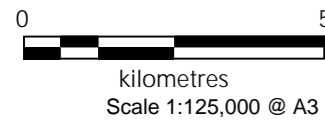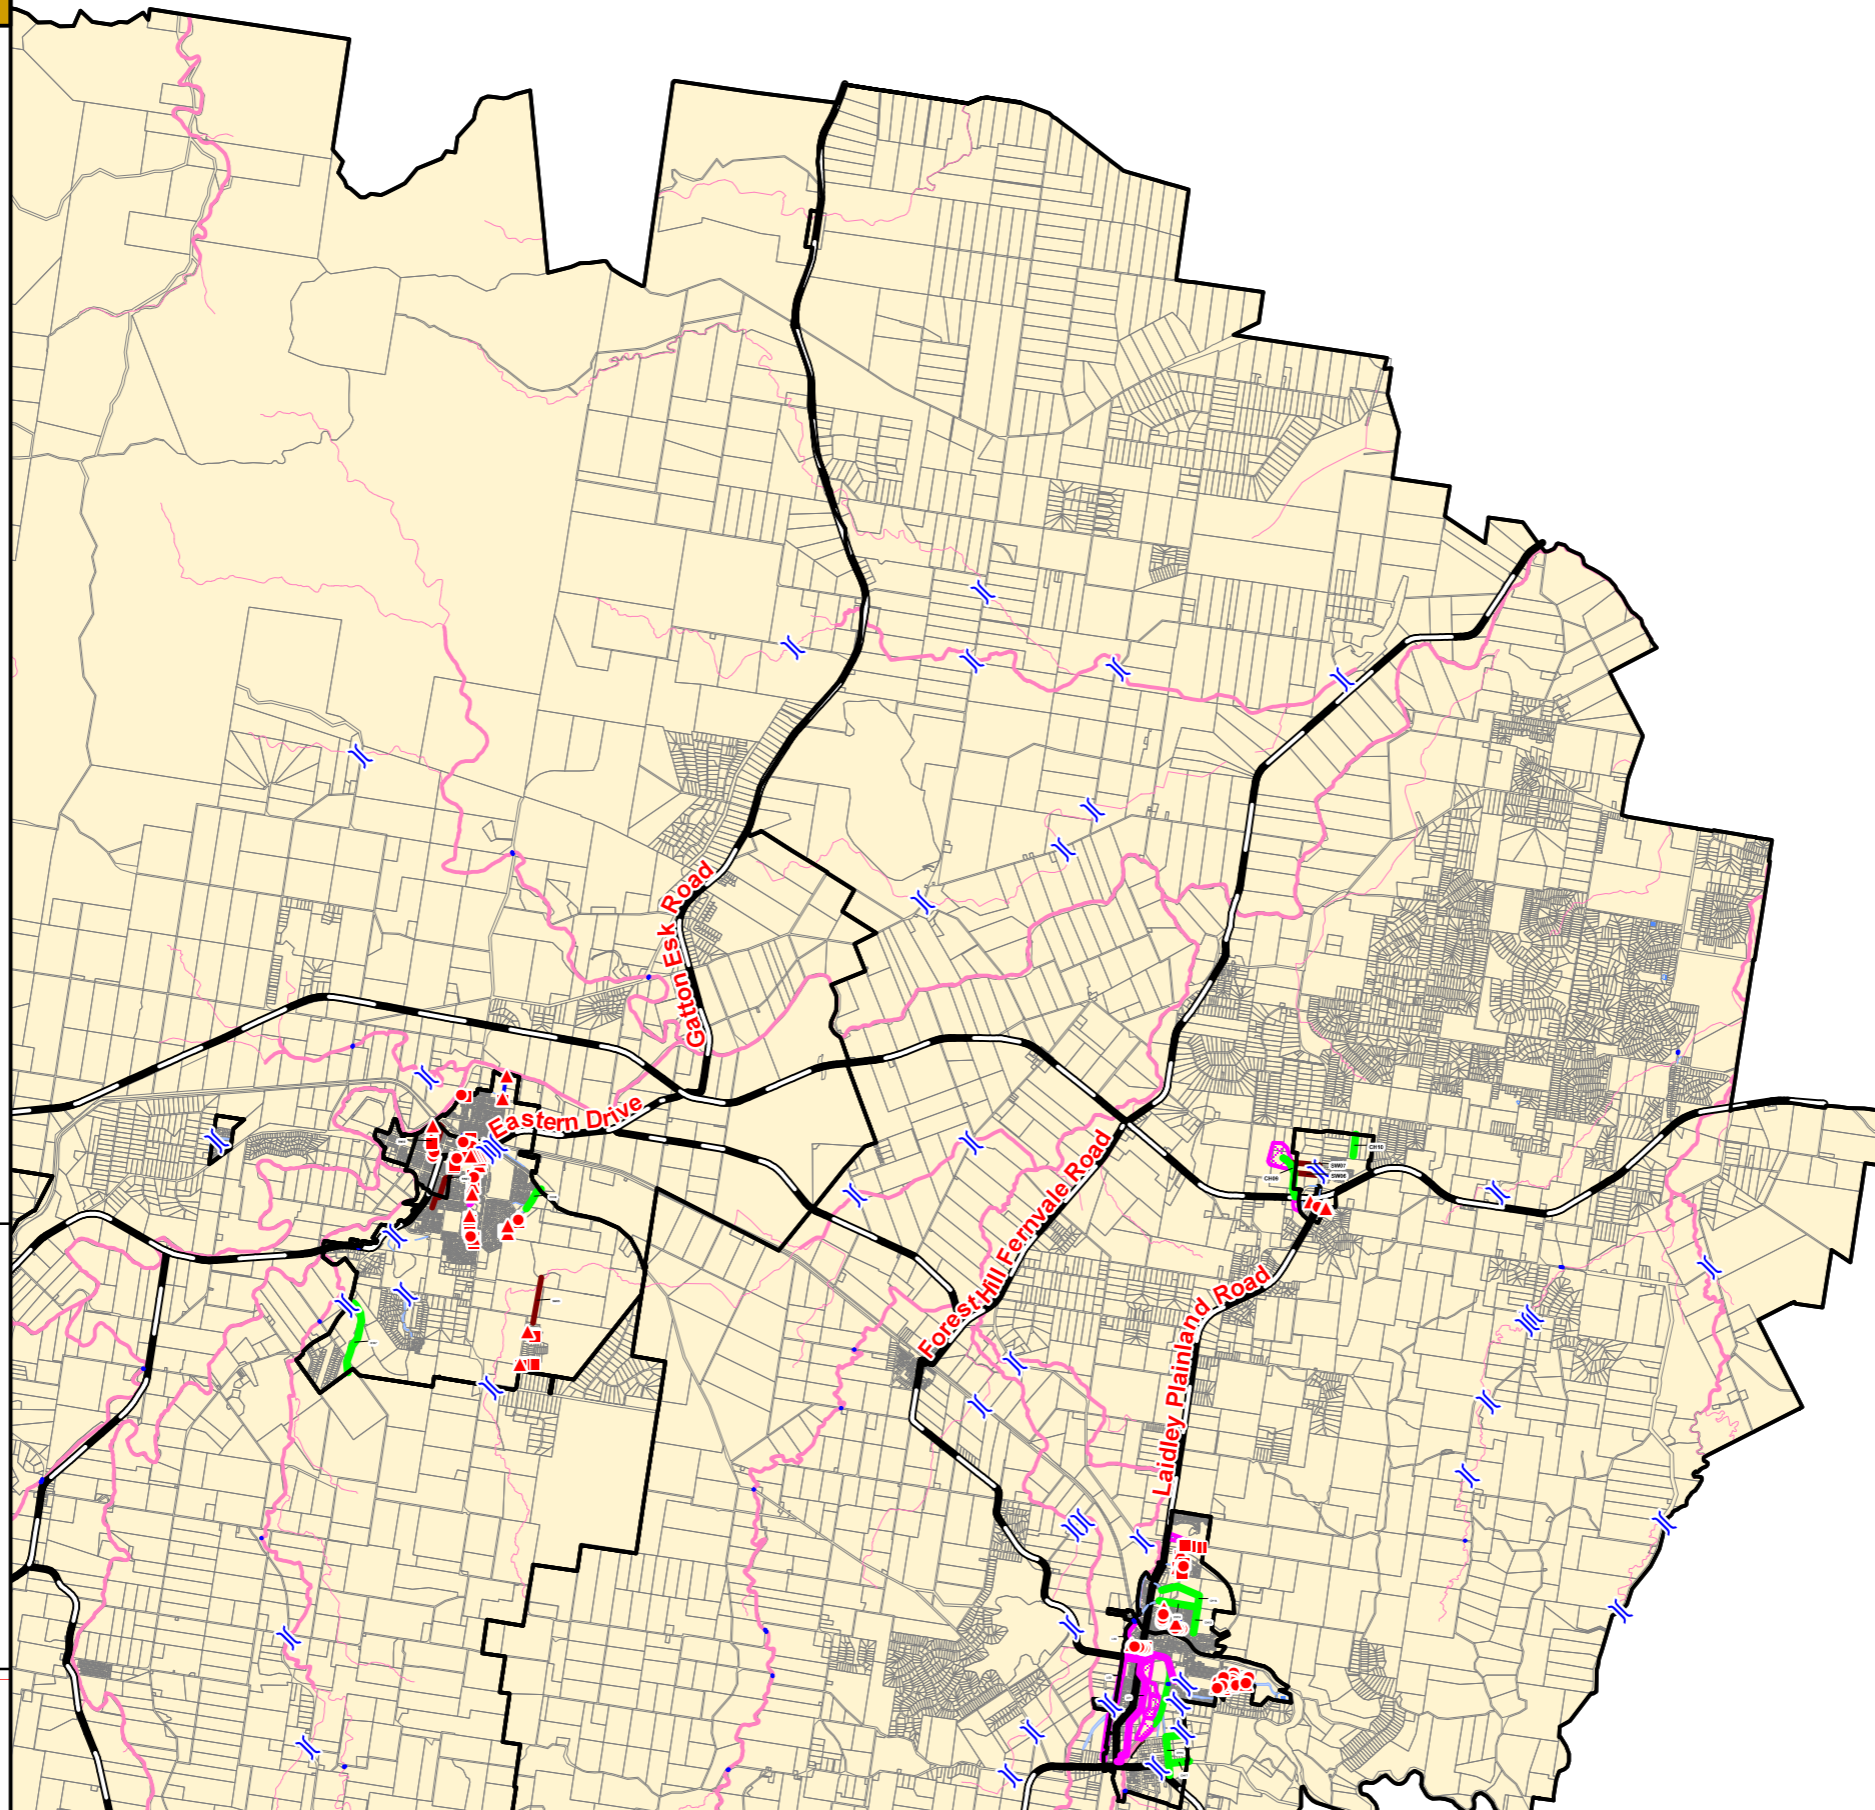

© The State of Queensland (Natural Resources and Mines) [2017].
Based on Cadastral Data provided with the permission of the Department of Natural Resources and Mines (Current as at November 2017). While every care is taken to ensure the accuracy of this data, the Department of Natural Resources and Mines makes no representations or warranties about its accuracy, reliability, completeness or suitability for any particular purpose and disclaims all responsibility and all liability (including without limitation, liability in negligence) for all expenses, losses, damages (including indirect or consequential damage) and costs which you might incur as a result of the data being inaccurate or incomplete in any way and for any reason.

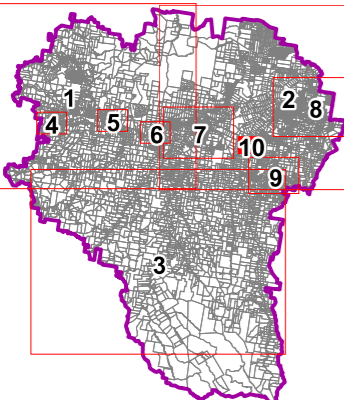

Drawn: KN
Checked: SAB
Approved: SAB
Date: 22/11/2023
Rev: 1.1

integran
town planning | infrastructure | advisory

PO Box 1146 T: +617 3227 0500
Coorparoo DC F: +617 3227 0599
QLD 4151

mail@integran.com.au
www.integran.com.au

LOCKYER VALLEY REGIONAL COUNCIL

LOCAL GOVERNMENT INFRASTRUCTURE PLAN

STORMWATER NETWORK - PLANS FOR TRUNK INFRASTRUCTURE



PROJECT NUMBER:
1013-5










GRID:
2

DRAWING:
LVRC_LGIP_SW

M:\1013-2 LVRC - LGIP\Work\MapInfo\Workspaces\

LEGEND



EXISTING TRUNK INFRASTRUCTURE

-  Piped Drainage
-  Culvert / Road Crossing
-  Gully Pit
-  Inlet / Outlet
-  Manhole / Chamber
-  Floodway
-  Open Channel
-  Levee
-  Basin




FUTURE TRUNK INFRASTRUCTURE


-  Channel
-  Levee
-  Pipe
-  Basin
-  Drainage Channel

WATERCOURSE STREAM ORDER

-  3
-  4 and greater


GENERAL

-  LGIP Catchment
-  Roads (SCR)
-  Property Boundary

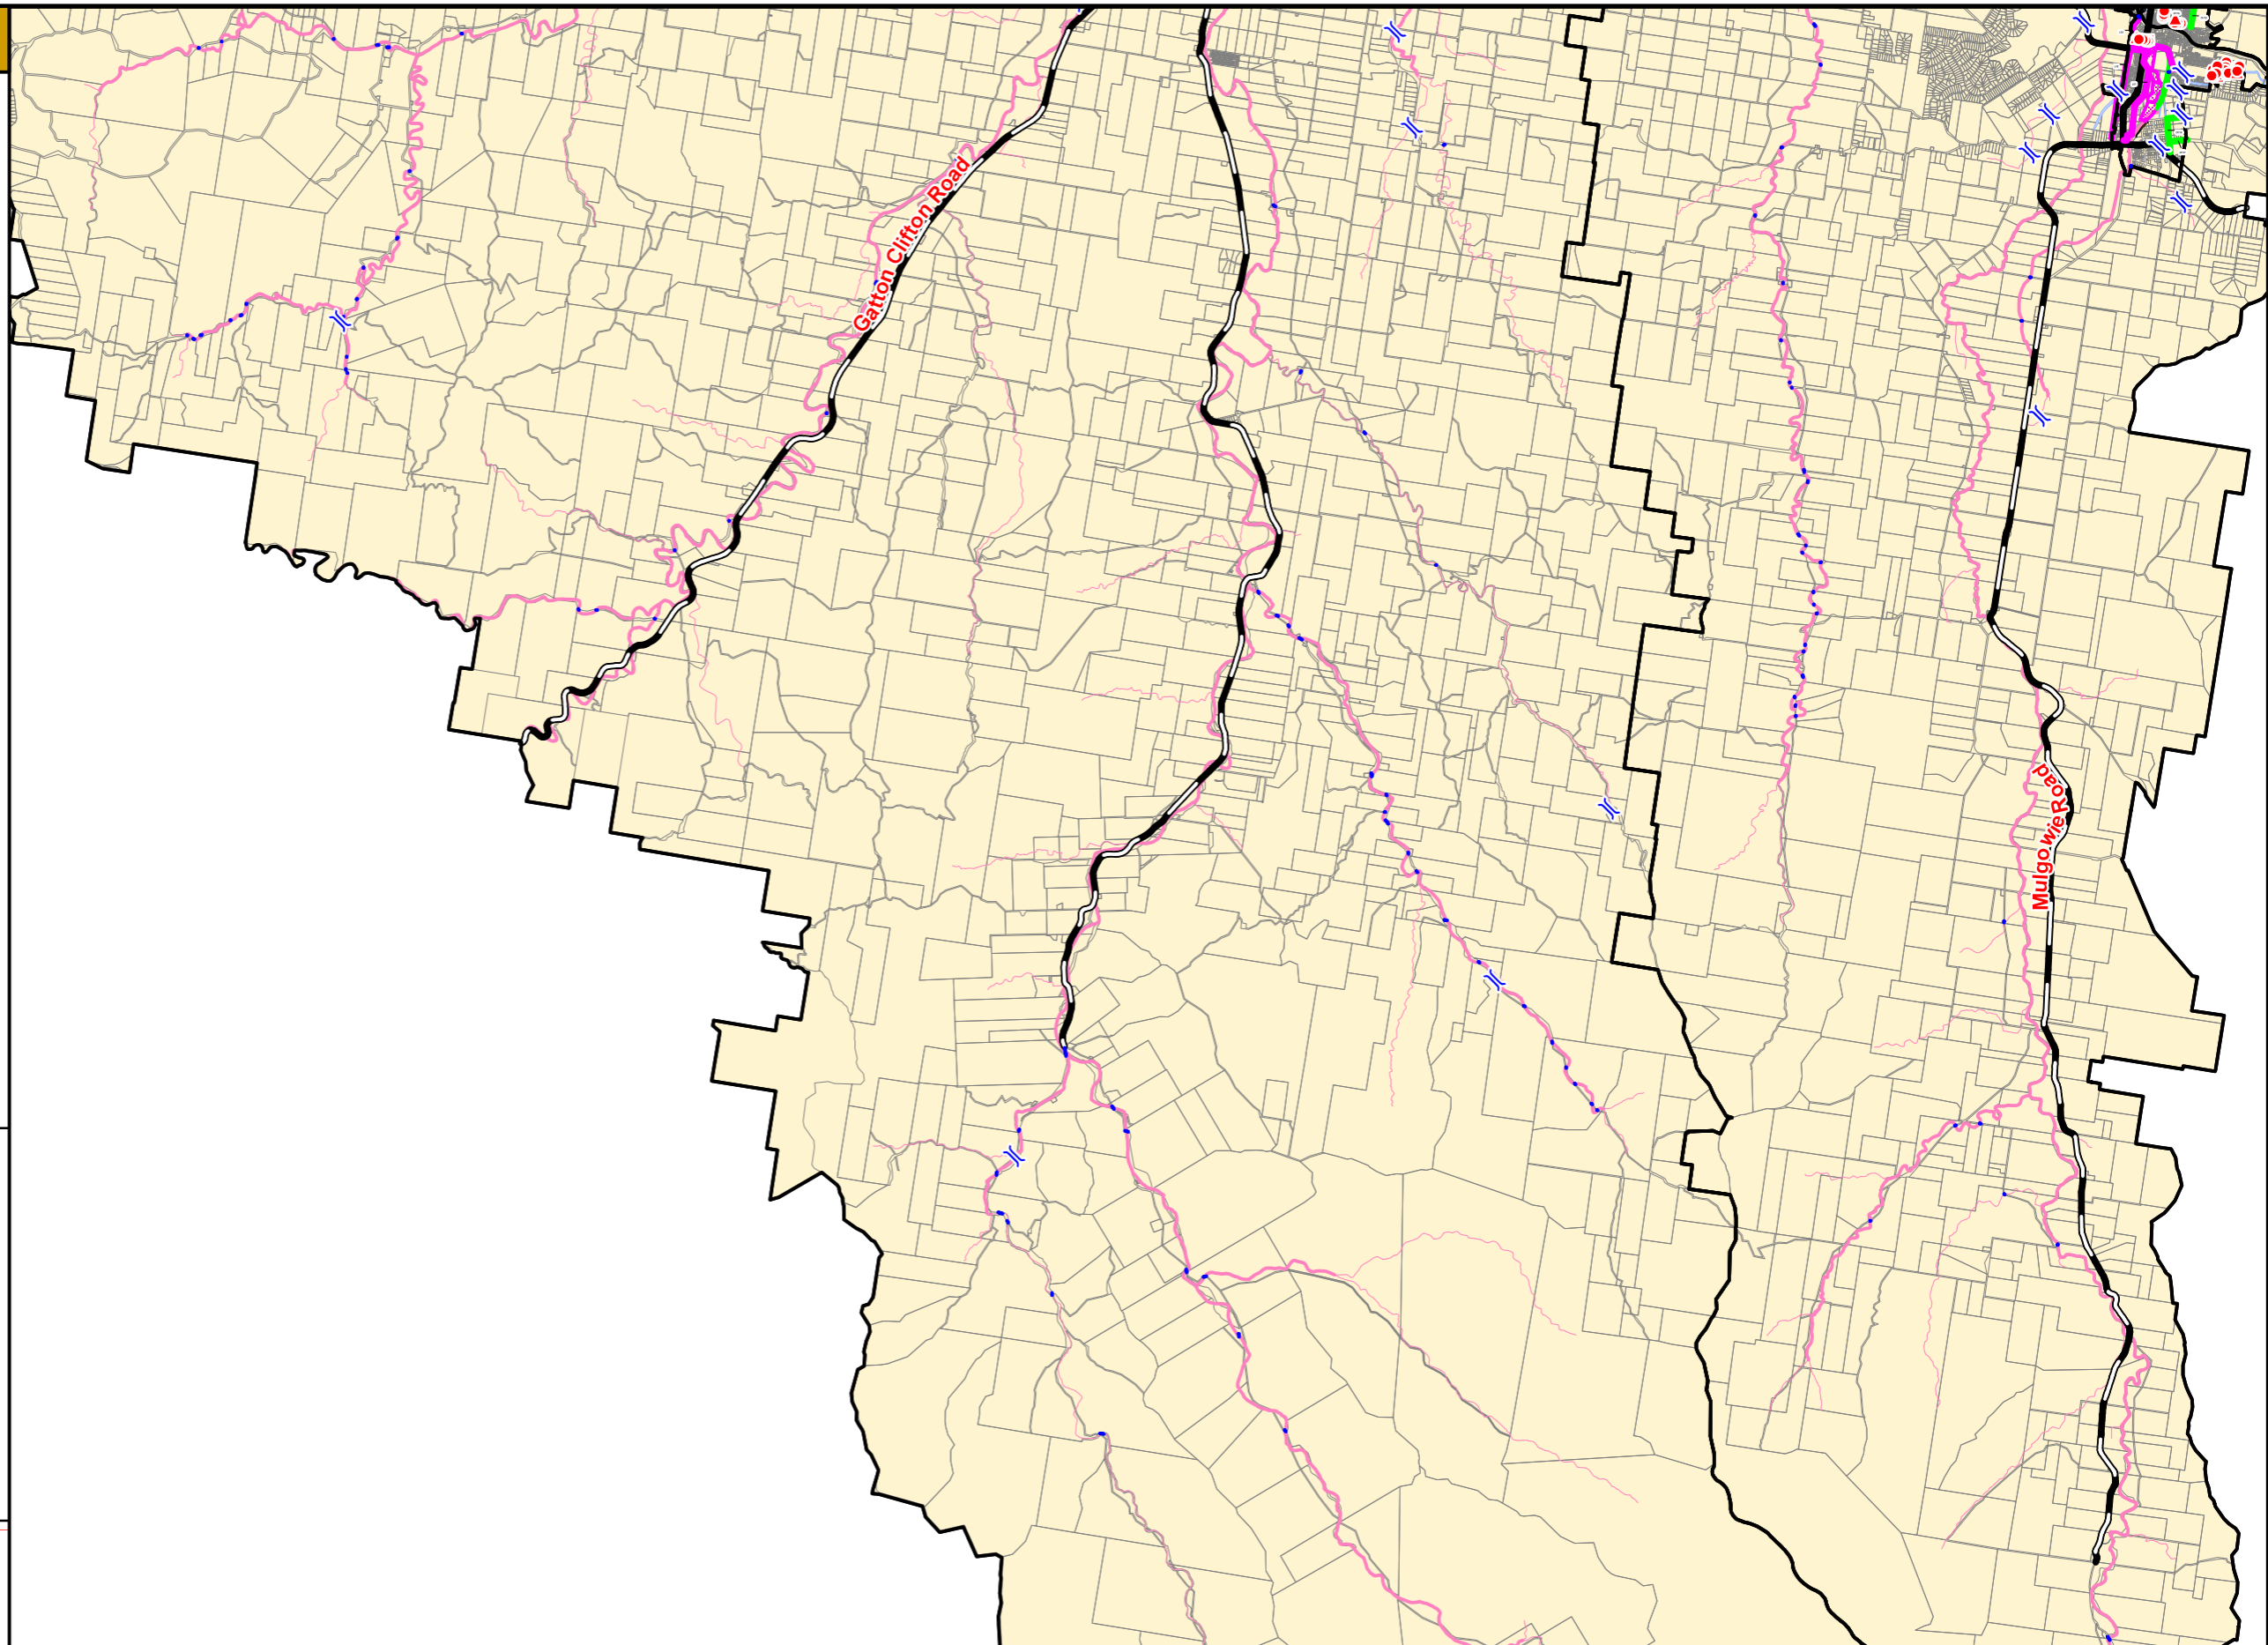

0 5
kilometres
Scale 1:125,000 @ A3

© The State of Queensland (Natural Resources and Mines) [2017].
Based on Cadastral Data provided with the permission of the Department of Natural Resources and Mines (Current as at November 2017). While every care is taken to ensure the accuracy of this data, the Department of Natural Resources and Mines makes no representations or warranties about its accuracy, reliability, completeness or suitability for any particular purpose and disclaims all responsibility and all liability (including without limitation, liability in negligence) for all expenses, losses, damages (including indirect or consequential damage) and costs which you might incur as a result of the data being inaccurate or incomplete in any way and for any reason.

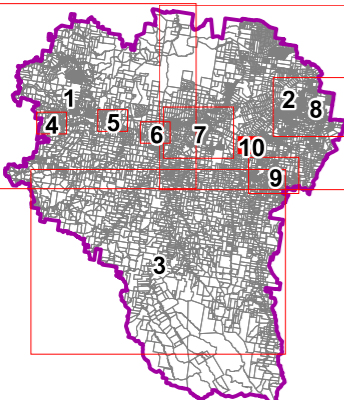

Drawn: KN
Checked: SAB
Approved: SAB
Date: 22/11/2023
Rev: 1.1

integran
town planning | infrastructure | advisory
PO Box 1146 T: +617 3227 0500
Coorparoo DC F: +617 3227 0599
QLD 4151
mail@integran.com.au
www.integran.com.au

LOCKYER VALLEY REGIONAL COUNCIL

LOCAL GOVERNMENT INFRASTRUCTURE PLAN










STORMWATER NETWORK - PLANS FOR TRUNK INFRASTRUCTURE



PROJECT NUMBER:
1013-5
GRID:
3
DRAWING:
LVRC_LGIP_SW

LEGEND



EXISTING TRUNK INFRASTRUCTURE

-  Piped Drainage
-  Culvert / Road Crossing
-  Gully Pit
-  Inlet / Outlet
-  Manhole / Chamber
-  Floodway
-  Open Channel
-  Levee
-  Basin




FUTURE TRUNK INFRASTRUCTURE


-  Channel
-  Levee
-  Pipe
-  Basin
-  Drainage Channel

WATERCOURSE STREAM ORDER


-  3
-  4 and greater

GENERAL

-  LGIP Catchment
-  Roads (SCR)
-  Property Boundary

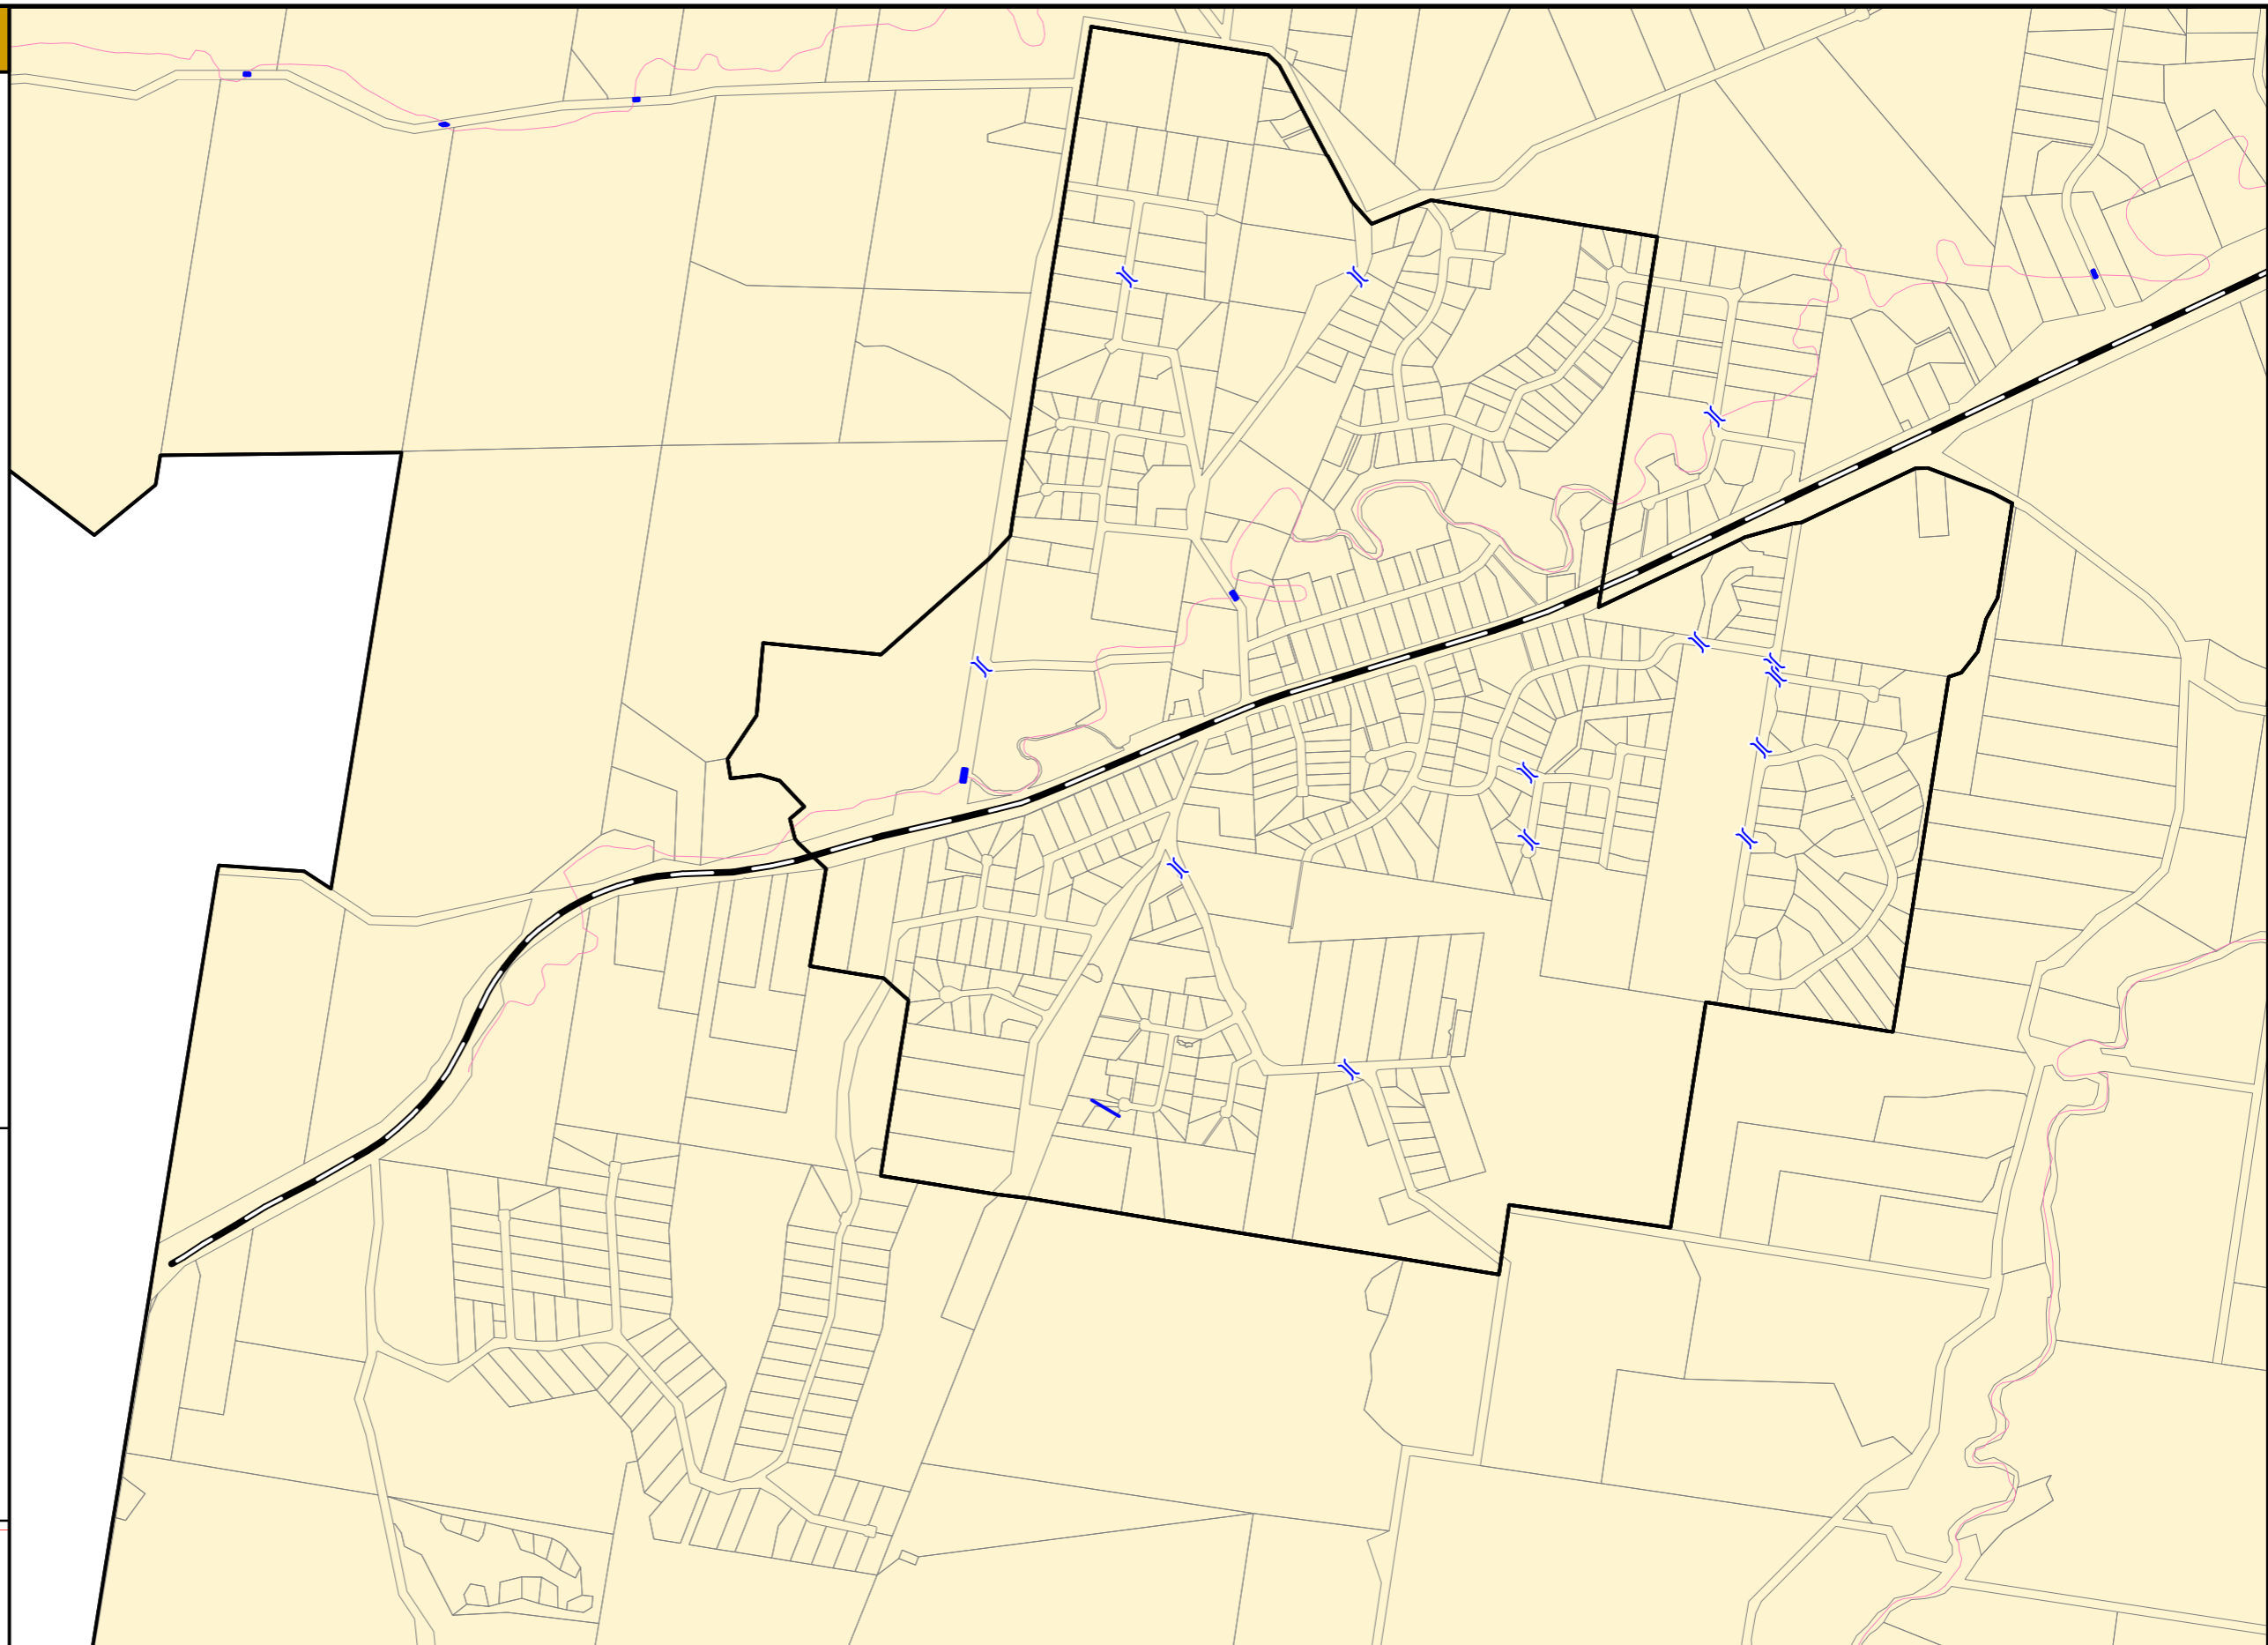

© The State of Queensland (Natural Resources and Mines) [2017].
 Based on Cadastral Data provided with the permission of the Department of Natural Resources and Mines (Current as at November 2017). While every care is taken to ensure the accuracy of this data, the Department of Natural Resources and Mines makes no representations or warranties about its accuracy, reliability, completeness or suitability for any particular purpose and disclaims all responsibility and all liability (including without limitation, liability in negligence) for all expenses, losses, damages (including indirect or consequential damage) and costs which you might incur as a result of the data being inaccurate or incomplete in any way and for any reason.

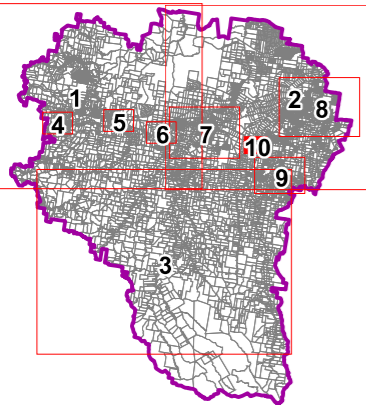

Drawn: KN
 Checked: SAB
 Approved: SAB
 Date: 22/11/2023
 Rev: 1.1



town planning | infrastructure | advisory

PO Box 1146 T: +617 3227 0500
 Coorparoo DC F: +617 3227 0599
 QLD 4151

mail@integrant.com.au
 www.integrant.com.au

LOCKYER VALLEY REGIONAL COUNCIL

LOCAL GOVERNMENT INFRASTRUCTURE PLAN

STORMWATER NETWORK - PLANS FOR TRUNK INFRASTRUCTURE



REGIONAL COUNCIL

PROJECT NUMBER:
1013-5










GRID:
4

DRAWING:
LVRC_LGIP_SW

M:\1013-2 LVRC - LGIP\Work\MapInfo\Workspaces\

LEGEND



EXISTING TRUNK INFRASTRUCTURE

-  Piped Drainage
-  Culvert / Road Crossing
-  Gully Pit
-  Inlet / Outlet
-  Manhole / Chamber
-  Floodway
-  Open Channel
-  Levee
-  Basin




FUTURE TRUNK INFRASTRUCTURE



-  Channel
-  Levee
-  Pipe
-  Basin
-  Drainage Channel

WATERCOURSE STREAM ORDER


-  3
-  4 and greater

GENERAL

-  LGIP Catchment
-  Roads (SCR)
-  Property Boundary

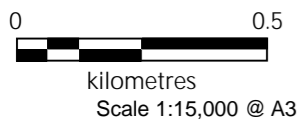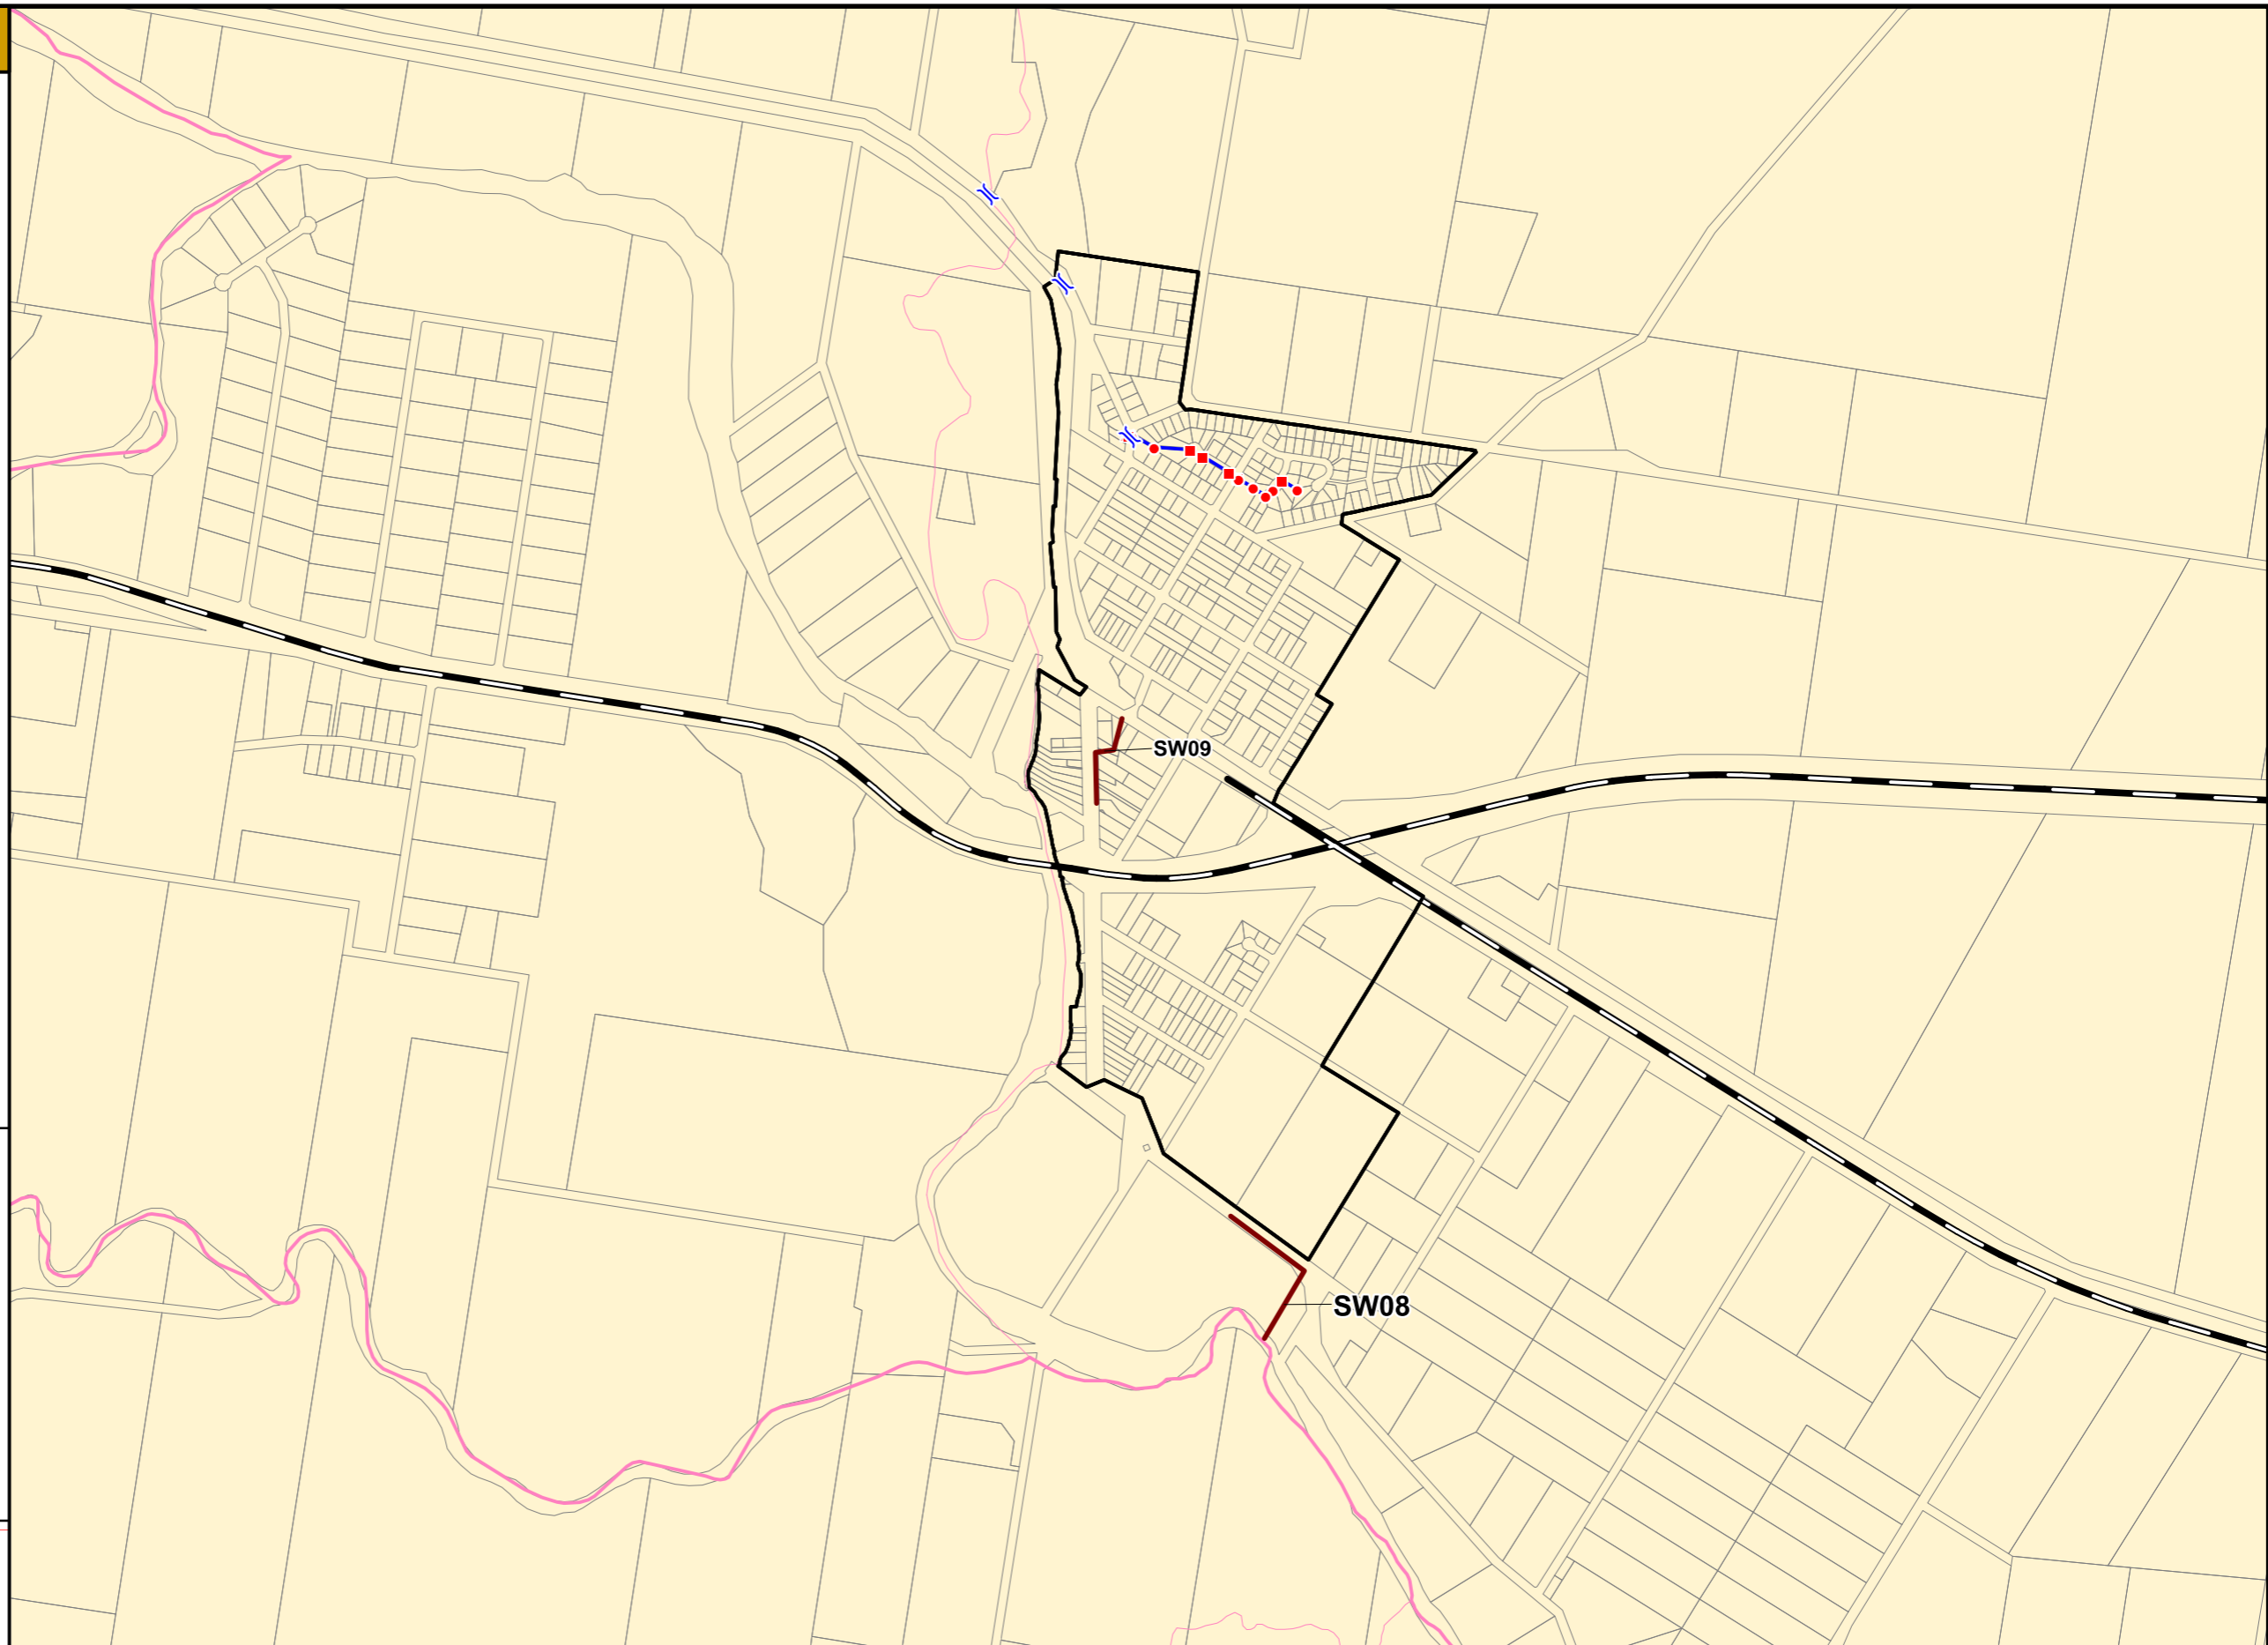

© The State of Queensland (Natural Resources and Mines) [2017].
Based on Cadastral Data provided with the permission of the Department of Natural Resources and Mines (Current as at November 2017). While every care is taken to ensure the accuracy of this data, the Department of Natural Resources and Mines makes no representations or warranties about its accuracy, reliability, completeness or suitability for any particular purpose and disclaims all responsibility and all liability (including without limitation, liability in negligence) for all expenses, losses, damages (including indirect or consequential damage) and costs which you might incur as a result of the data being inaccurate or incomplete in any way and for any reason.

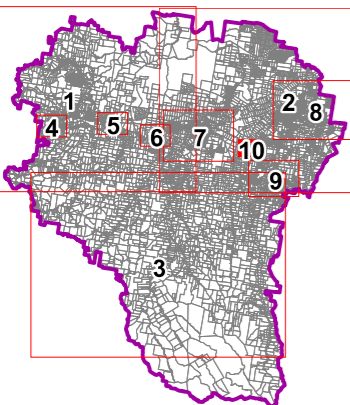

Drawn: KN
Checked: SAB
Approved: SAB
Date: 22/11/2023
Rev: 1.1



town planning | infrastructure | advisory

PO Box 1146 T: +617 3227 0500
Coorparoo DC F: +617 3227 0599
QLD 4151

mail@integrant.com.au
www.integrant.com.au

LOCKYER VALLEY REGIONAL COUNCIL

LOCAL GOVERNMENT INFRASTRUCTURE PLAN

STORMWATER NETWORK - PLANS FOR TRUNK INFRASTRUCTURE












PROJECT NUMBER:
1013-5

GRID:
5

DRAWING:
LVRC_LGIP_SW

LEGEND



EXISTING TRUNK INFRASTRUCTURE

-  Piped Drainage
-  Culvert / Road Crossing
-  Gully Pit
-  Inlet / Outlet
-  Manhole / Chamber
-  Floodway
-  Open Channel
-  Levee
-  Basin




FUTURE TRUNK INFRASTRUCTURE



-  Channel
-  Levee
-  Pipe
-  Basin
-  Drainage Channel

WATERCOURSE STREAM ORDER


-  3
-  4 and greater

GENERAL

-  LGIP Catchment
-  Roads (SCR)
-  Property Boundary

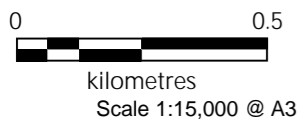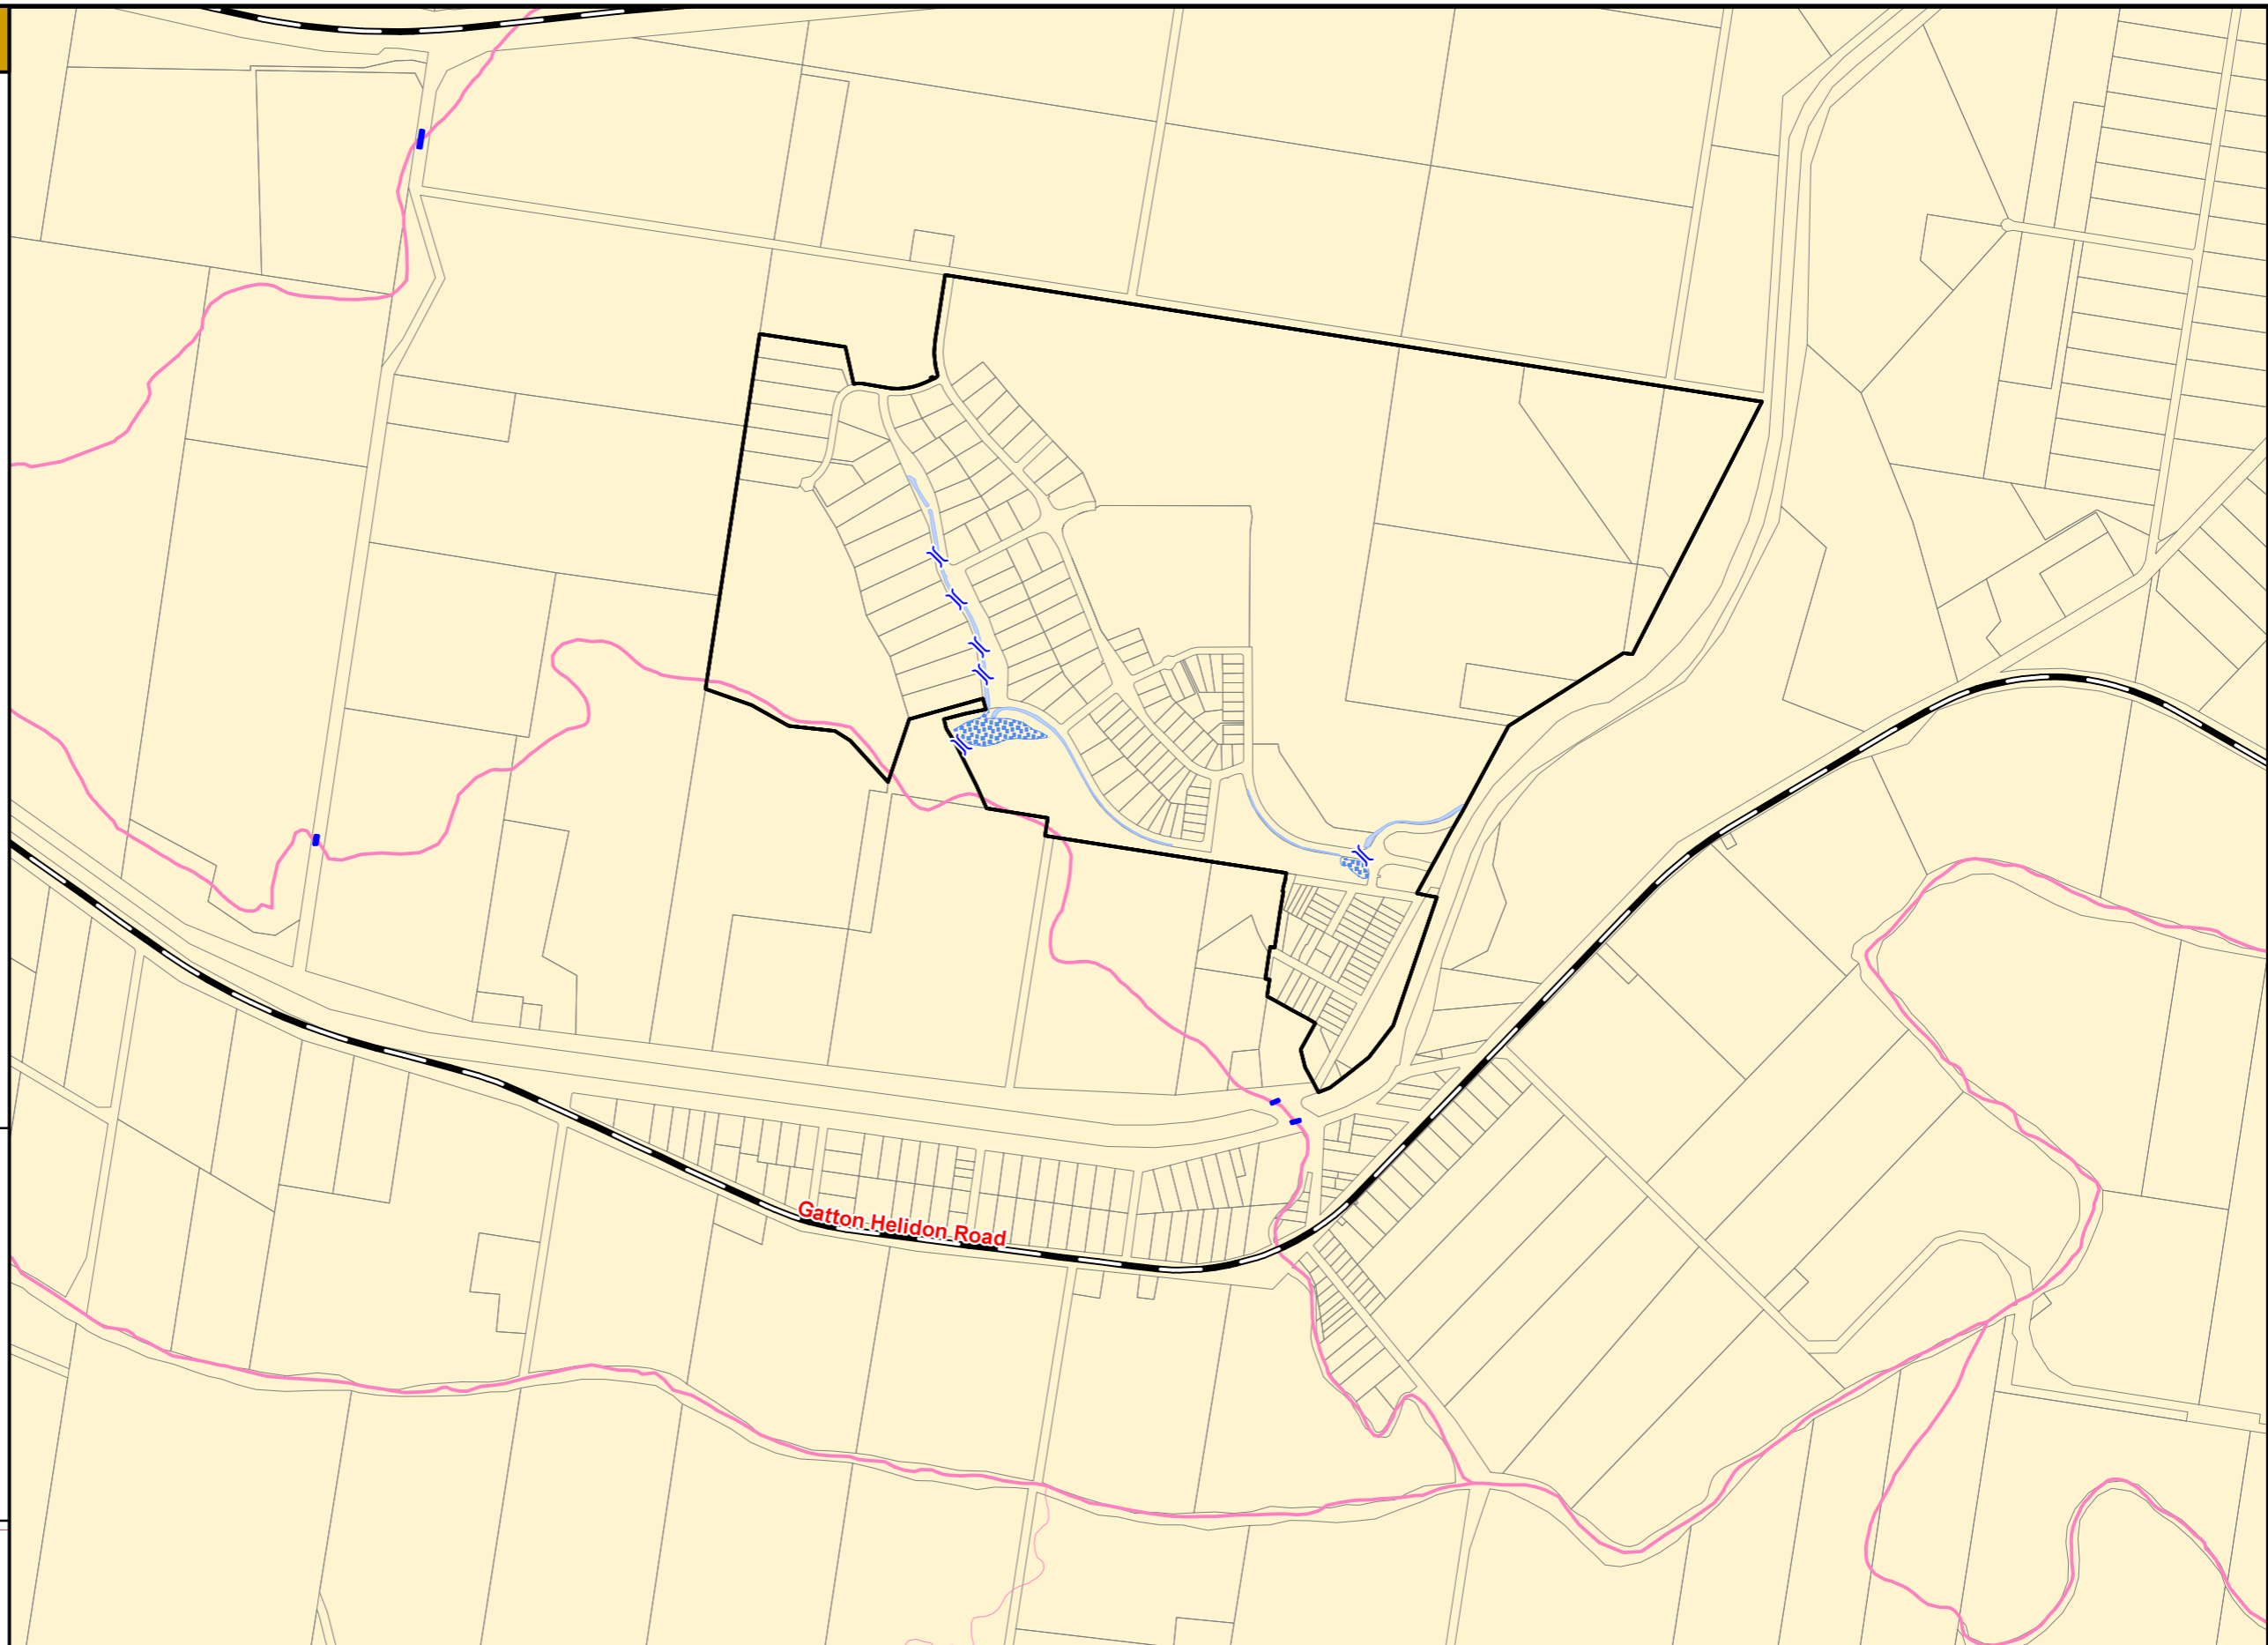

© The State of Queensland (Natural Resources and Mines) [2017].
 Based on Cadastral Data provided with the permission of the Department of Natural Resources and Mines (Current as at November 2017). While every care is taken to ensure the accuracy of this data, the Department of Natural Resources and Mines makes no representations or warranties about its accuracy, reliability, completeness or suitability for any particular purpose and disclaims all responsibility and all liability (including without limitation, liability in negligence) for all expenses, losses, damages (including indirect or consequential damage) and costs which you might incur as a result of the data being inaccurate or incomplete in any way and for any reason.

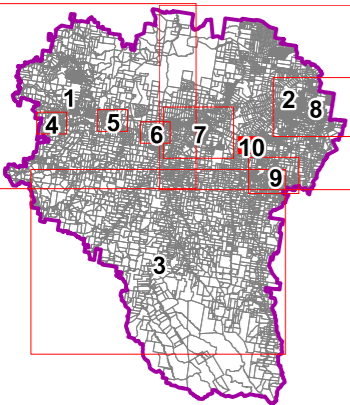

Drawn: KN
Checked: SAB
Approved: SAB
Date: 22/11/2023
Rev: 1.1

integran
 town planning | infrastructure | advisory

PO Box 1146 T: +617 3227 0500
 Coorparoo DC F: +617 3227 0599
 QLD 4151

mail@integran.com.au
 www.integran.com.au

LOCKYER VALLEY REGIONAL COUNCIL

LOCAL GOVERNMENT INFRASTRUCTURE PLAN

STORMWATER NETWORK - PLANS FOR TRUNK INFRASTRUCTURE












PROJECT NUMBER: 1013-5
GRID: 6
DRAWING: LVRC_LGIP_SW

M:\1013-2 LVRC - LGIP\Work\MapInfo\Workspaces\

LEGEND



EXISTING TRUNK INFRASTRUCTURE

-  Piped Drainage
-  Culvert / Road Crossing
-  Gully Pit
-  Inlet / Outlet
-  Manhole / Chamber
-  Floodway
-  Open Channel
-  Levee
-  Basin




FUTURE TRUNK INFRASTRUCTURE



-  Channel
-  Levee
-  Pipe
-  Basin
-  Drainage Channel

WATERCOURSE STREAM ORDER


-  3
-  4 and greater

GENERAL

-  LGIP Catchment
-  Roads (SCR)
-  Property Boundary

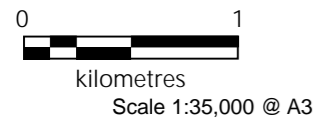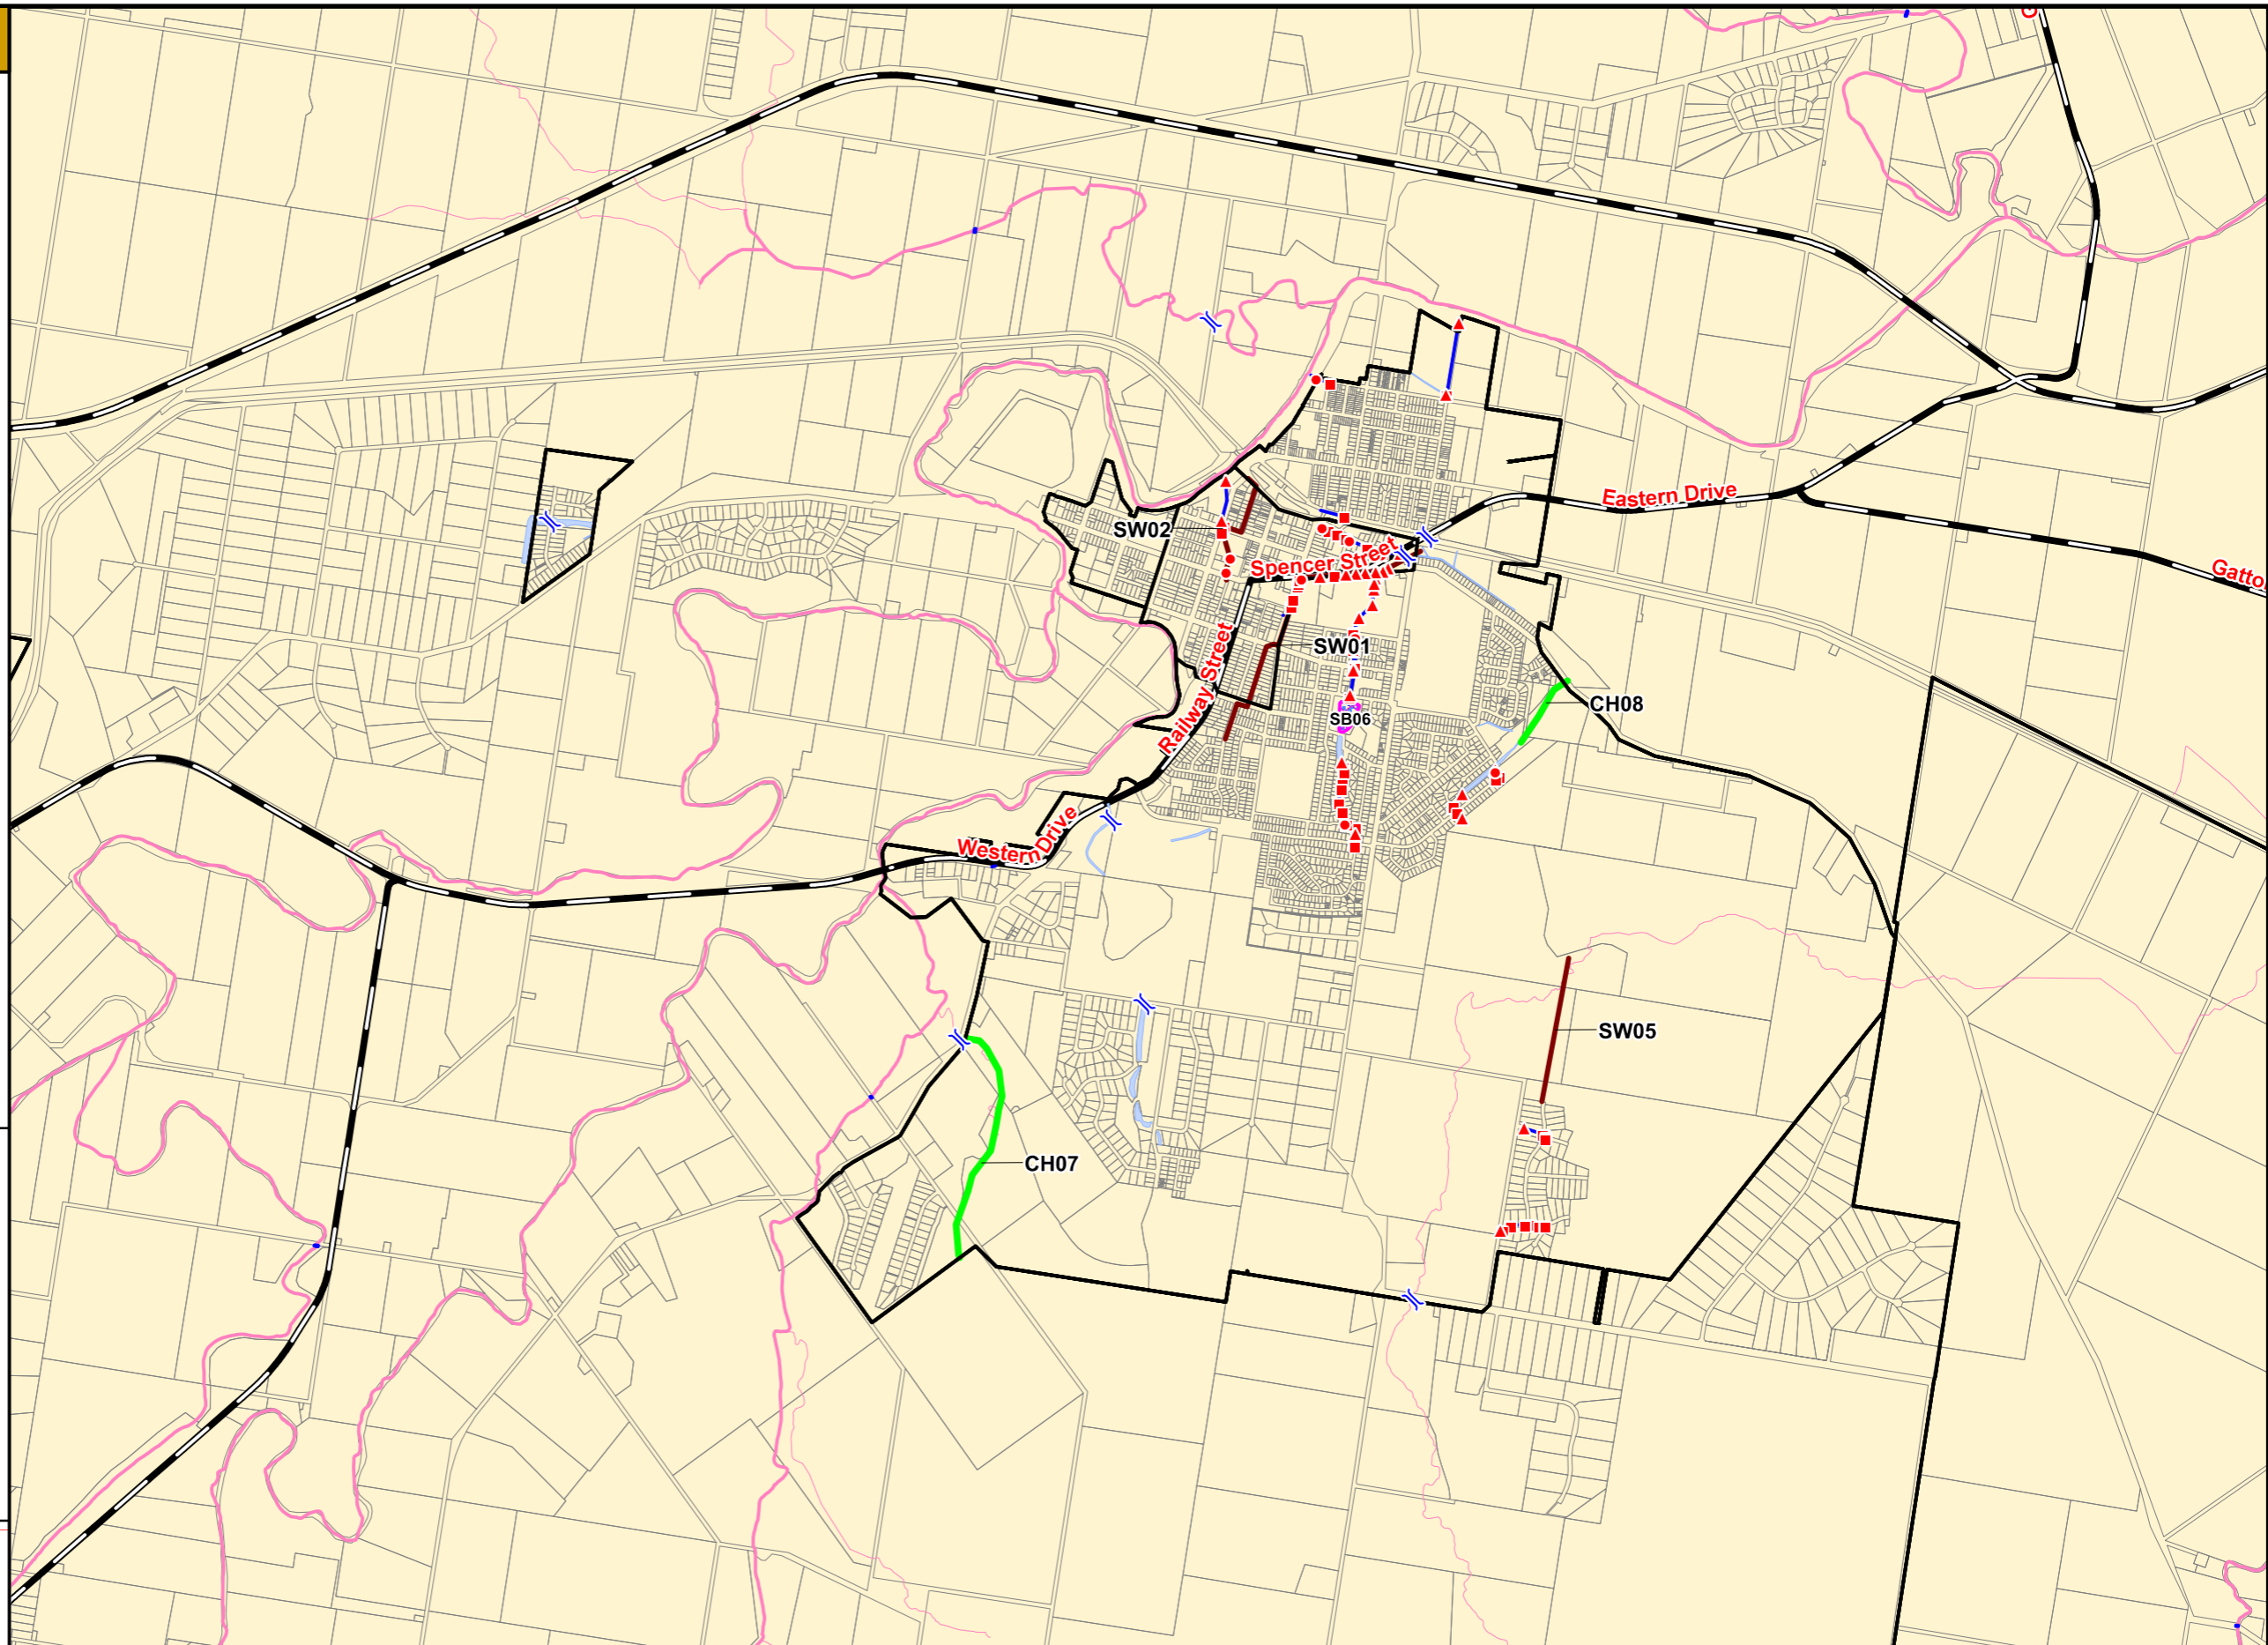

© The State of Queensland (Natural Resources and Mines) [2017].
 Based on Cadastral Data provided with the permission of the Department of Natural Resources and Mines (Current as at November 2017). While every care is taken to ensure the accuracy of this data, the Department of Natural Resources and Mines makes no representations or warranties about its accuracy, reliability, completeness or suitability for any particular purpose and disclaims all responsibility and all liability (including without limitation, liability in negligence) for all expenses, losses, damages (including indirect or consequential damage) and costs which you might incur as a result of the data being inaccurate or incomplete in any way and for any reason.

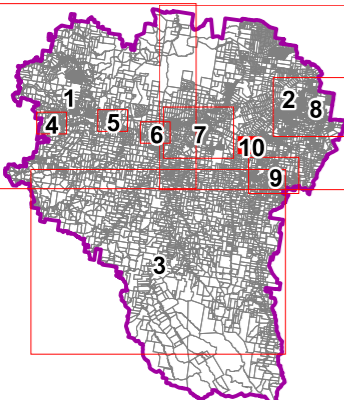

Drawn: KN
Checked: SAB
Approved: SAB
Date: 22/11/2023
Rev: 1.1

integran
 town planning | infrastructure | advisory

PO Box 1146 T: +617 3227 0500
 Coorparoo DC F: +617 3227 0599
 QLD 4151

mail@integran.com.au
 www.integran.com.au

LOCKYER VALLEY REGIONAL COUNCIL

LOCAL GOVERNMENT INFRASTRUCTURE PLAN

STORMWATER NETWORK - PLANS FOR TRUNK INFRASTRUCTURE


 
 

 

 




PROJECT NUMBER: 1013-5
GRID: 7
DRAWING: LVRC_LGIP_SW

M:\1013-2 LVRC - LGIP\Work\MapInfo\Workspaces\

LEGEND


 
EXISTING TRUNK INFRASTRUCTURE

-  Piped Drainage
-  Culvert / Road Crossing
-  Gully Pit
-  Inlet / Outlet
-  Manhole / Chamber
-  Floodway
-  Open Channel
-  Levee
-  Basin




FUTURE TRUNK INFRASTRUCTURE


-  Channel
-  Levee
-  Pipe
-  Basin
-  Drainage Channel

WATERCOURSE STREAM ORDER

-  3
-  4 and greater


GENERAL

 -  LGIP Catchment
-  Roads (SCR)
-  Property Boundary

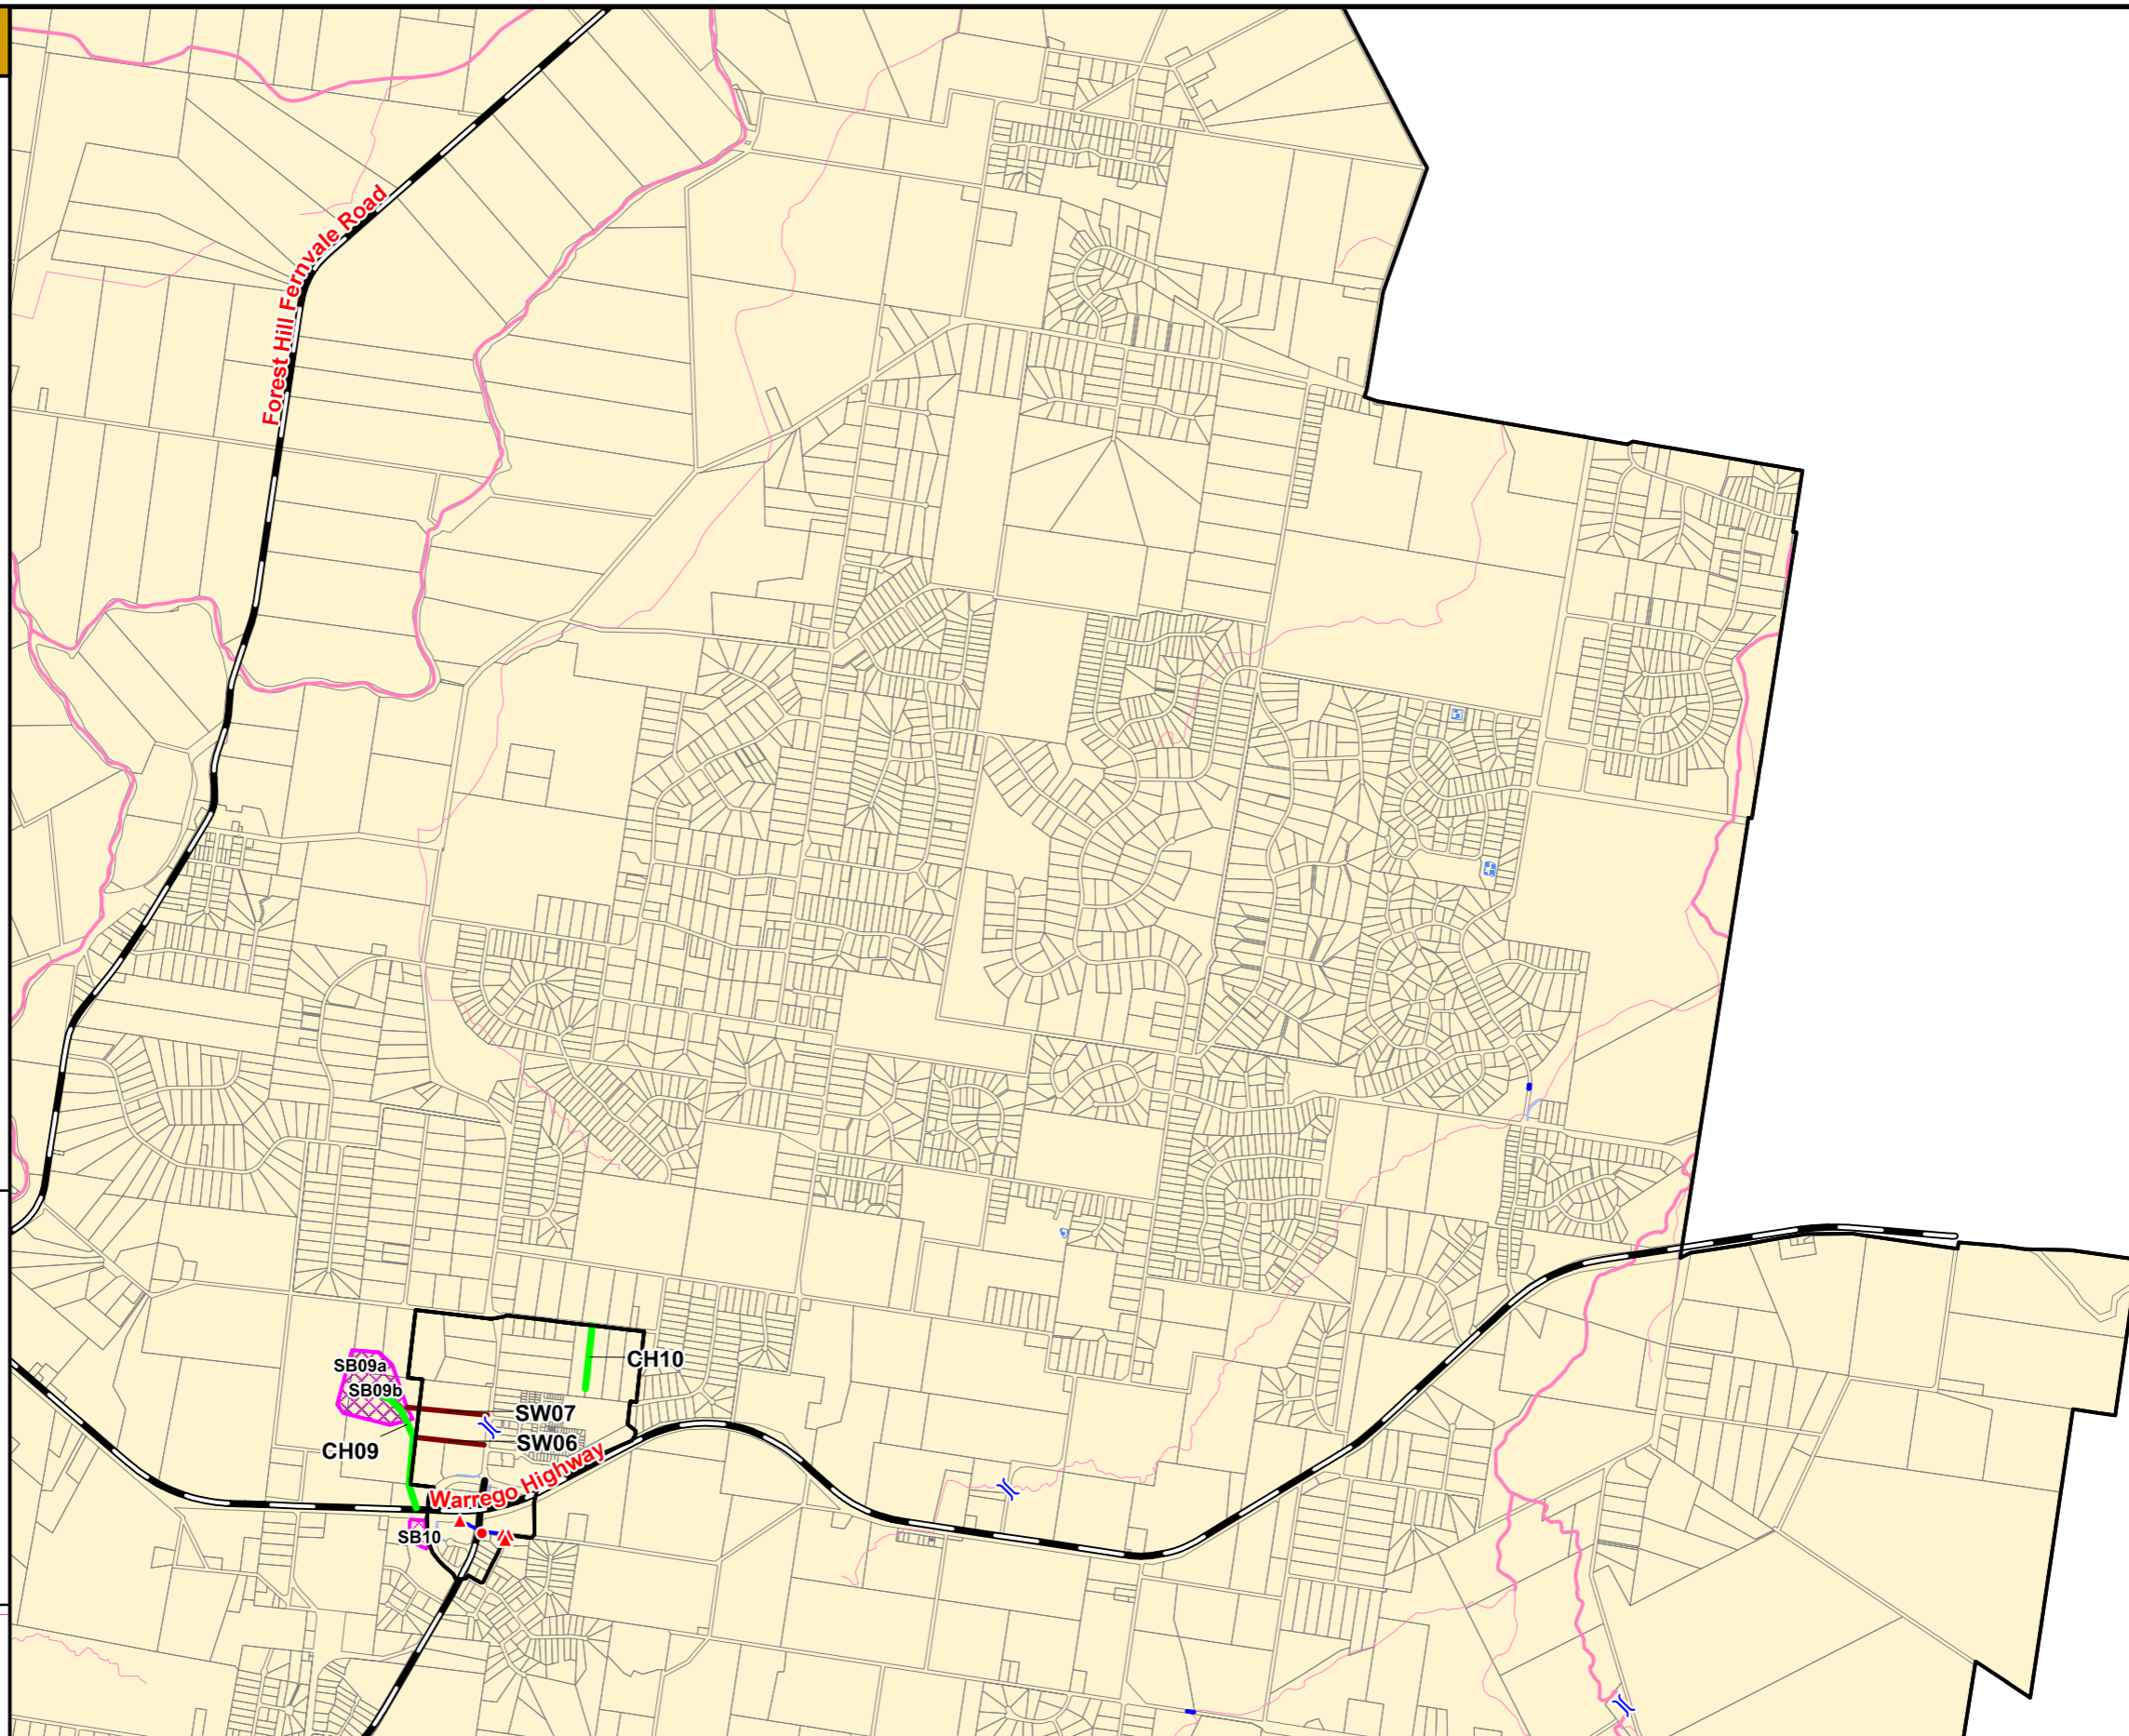

0 1
kilometres
Scale 1:40,000 @ A3

© The State of Queensland (Natural Resources and Mines) [2017].
Based on Cadastral Data provided with the permission of the Department of Natural Resources and Mines (Current as at November 2017). While every care is taken to ensure the accuracy of this data, the Department of Natural Resources and Mines makes no representations or warranties about its accuracy, reliability, completeness or suitability for any particular purpose and disclaims all responsibility and all liability (including without limitation, liability in negligence) for all expenses, losses, damages (including indirect or consequential damage) and costs which you might incur as a result of the data being inaccurate or incomplete in any way and for any reason.

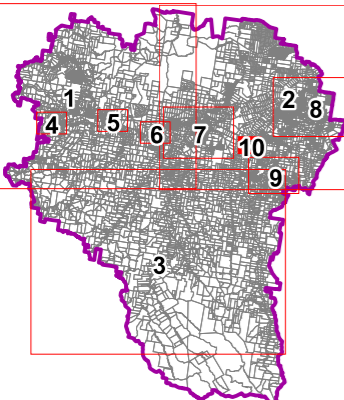

Drawn: KN
Checked: SAB
Approved: SAB
Date: 22/11/2023
Rev: 1.1

integran
town planning | infrastructure | advisory
PO Box 1146 T: +617 3227 0500
Coorparoo DC F: +617 3227 0599
QLD 4151
mail@integran.com.au
www.integran.com.au

LOCKYER VALLEY REGIONAL COUNCIL
LOCAL GOVERNMENT INFRASTRUCTURE PLAN
STORMWATER NETWORK - PLANS FOR TRUNK INFRASTRUCTURE





 






PROJECT NUMBER:
1013-5
GRID:
8
DRAWING:
LVRC_LGIP_SW

M:\1013-2 LVRC - LGIP\Work\MapInfo\Workspaces\

 LEGEND


 
EXISTING TRUNK INFRASTRUCTURE

-  Piped Drainage
-  Culvert / Road Crossing
-  Gully Pit
-  Inlet / Outlet
-  Manhole / Chamber
-  Floodway
-  Open Channel
-  Levee
-  Basin




FUTURE TRUNK INFRASTRUCTURE



-  Channel
-  Levee
-  Pipe
-  Basin
-  Drainage Channel

WATERCOURSE STREAM ORDER


-  3
-  4 and greater

GENERAL

-  LGIP Catchment
-  Roads (SCR)
-  Property Boundary

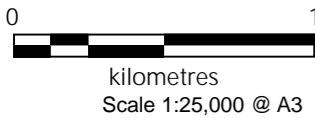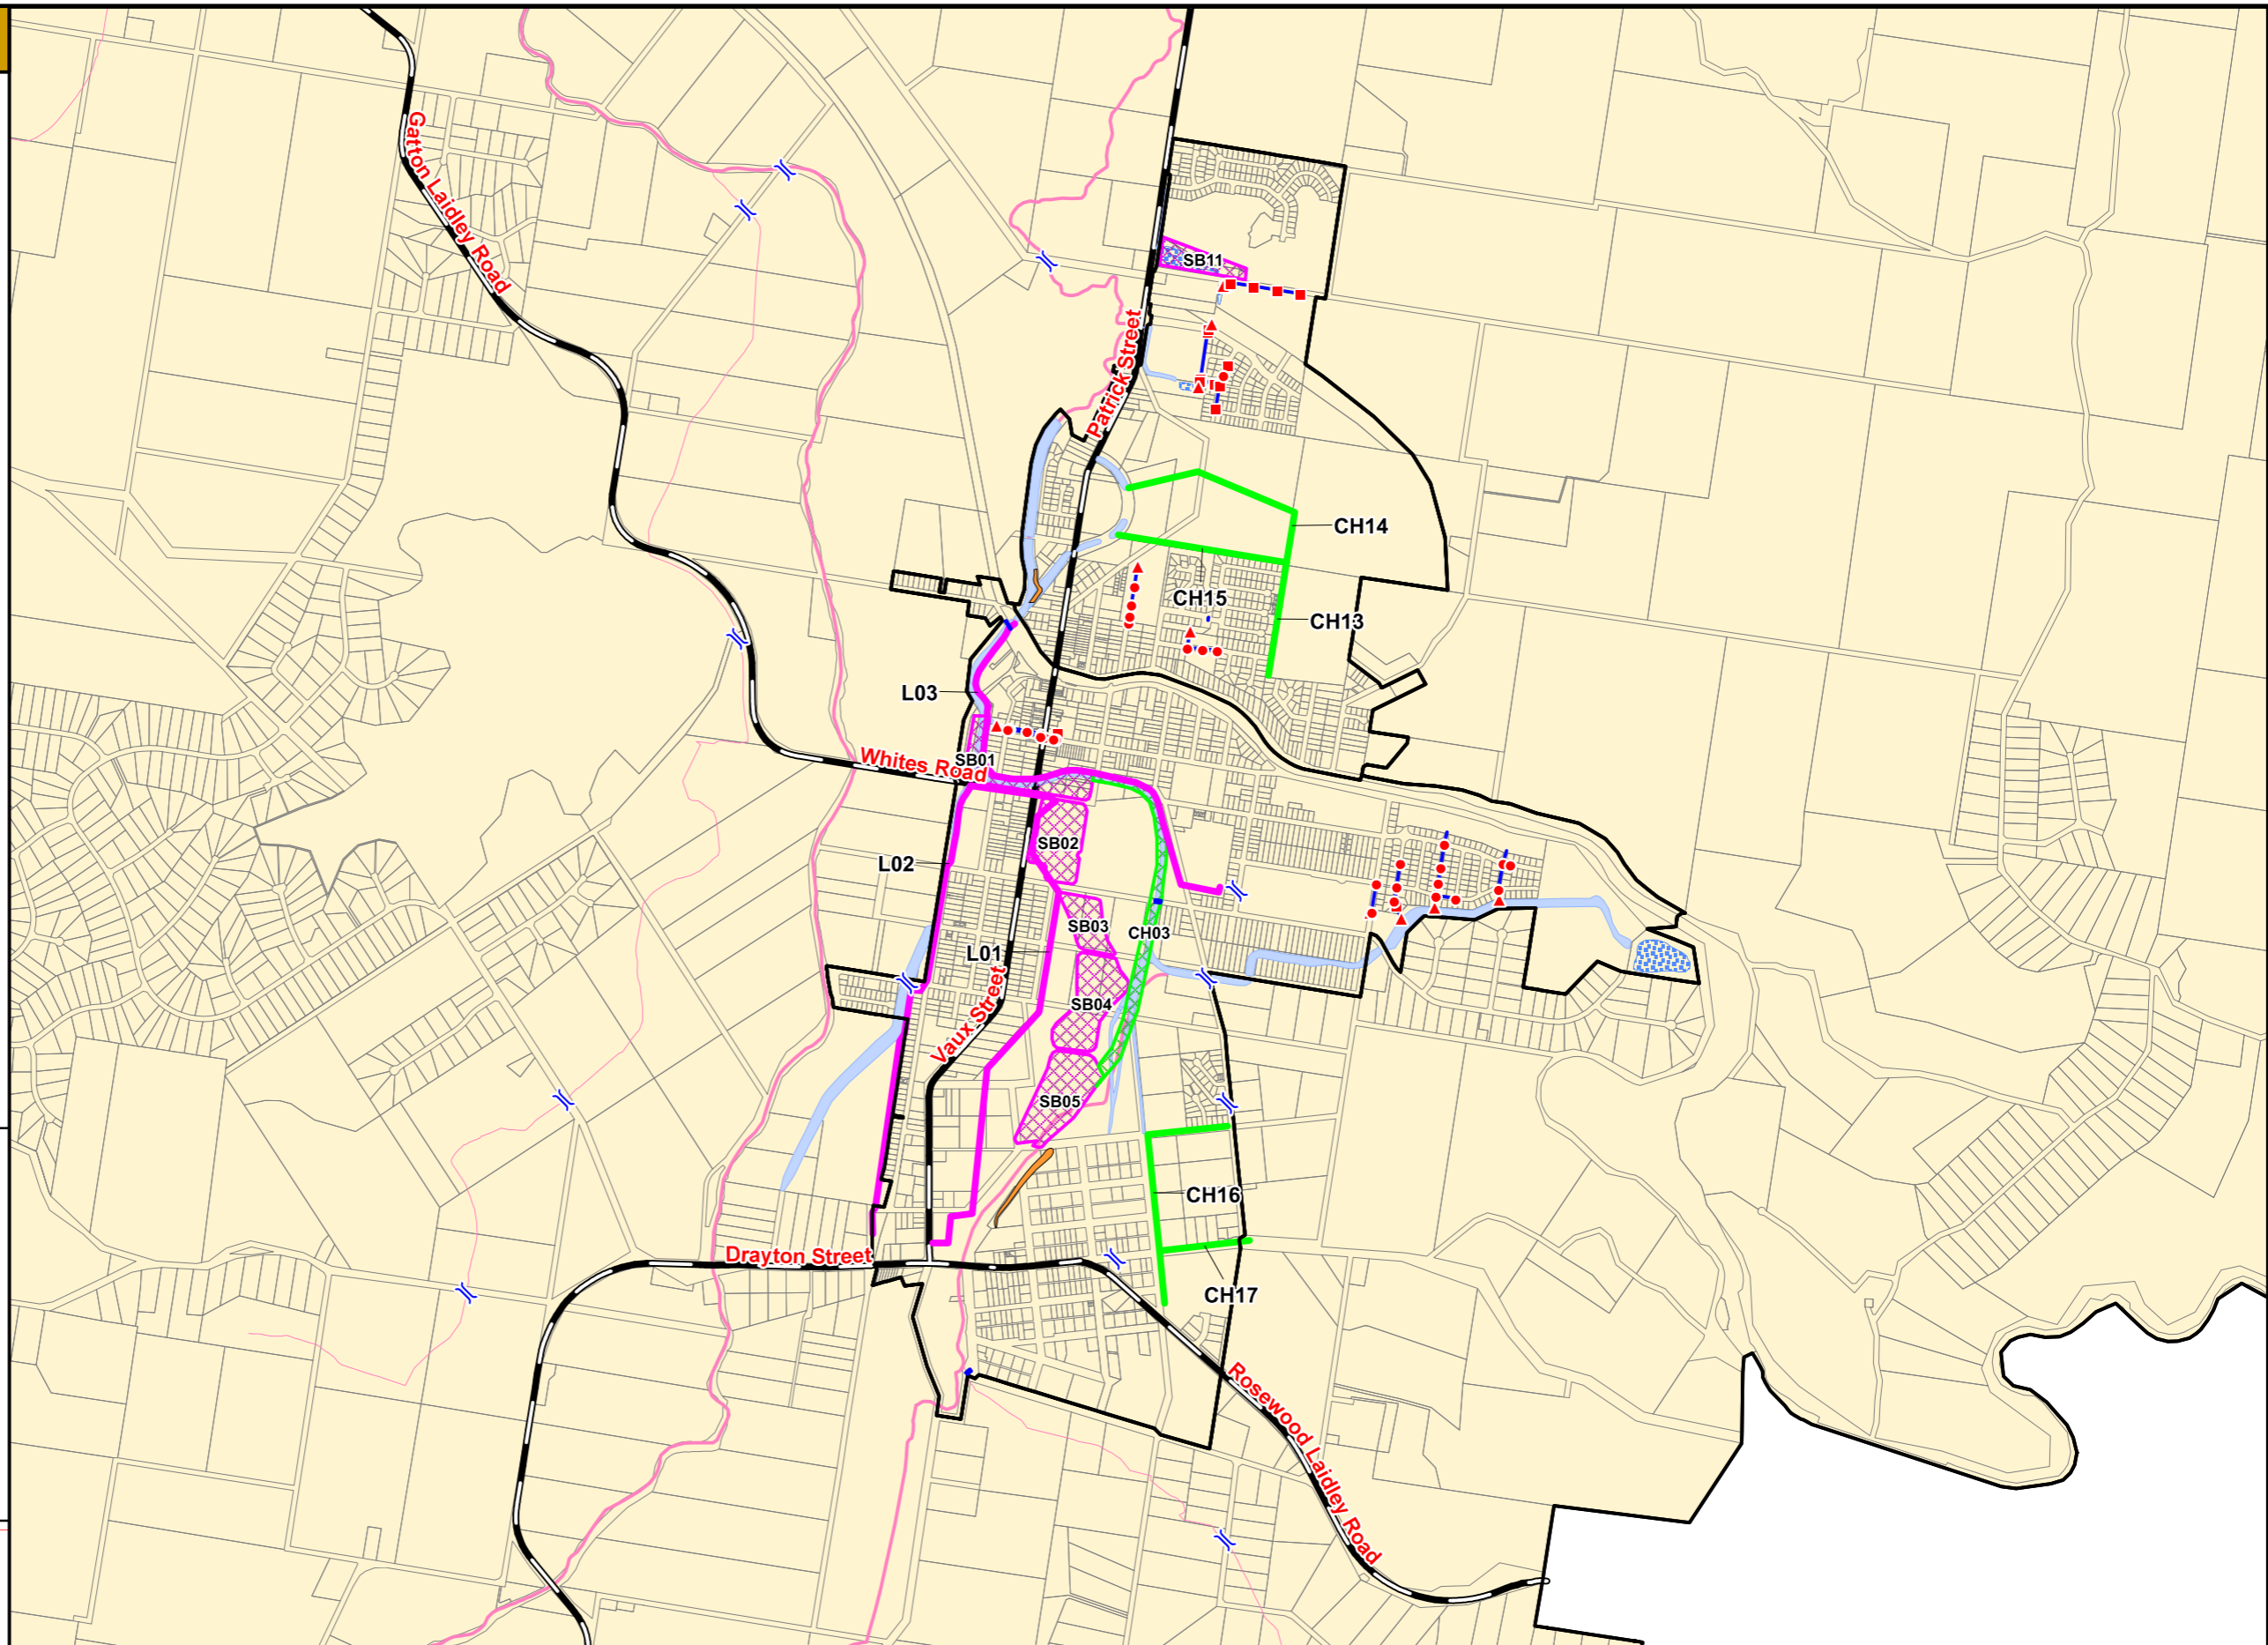

© The State of Queensland (Natural Resources and Mines) [2017].
Based on Cadastral Data provided with the permission of the Department of Natural Resources and Mines (Current as at November 2017). While every care is taken to ensure the accuracy of this data, the Department of Natural Resources and Mines makes no representations or warranties about its accuracy, reliability, completeness or suitability for any particular purpose and disclaims all responsibility and all liability (including without limitation, liability in negligence) for all expenses, losses, damages (including indirect or consequential damage) and costs which you might incur as a result of the data being inaccurate or incomplete in any way and for any reason.

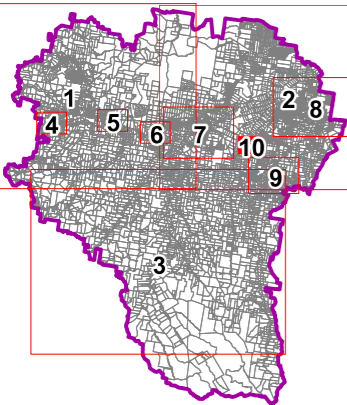

Drawn: KN
 Checked: SAB
 Approved: SAB
 Date: 22/11/2023
 Rev: 1.1



LOCKYER VALLEY REGIONAL COUNCIL

LOCAL GOVERNMENT INFRASTRUCTURE PLAN

STORMWATER NETWORK - PLANS FOR TRUNK INFRASTRUCTURE












PROJECT NUMBER:
1013-5
 GRID:
9
 DRAWING:
LVRC_LGIP_SW

M:\1013-2 LVRC - LGIP\Work\MapInfo\Workspaces\

LEGEND



EXISTING TRUNK INFRASTRUCTURE

-  Piped Drainage
-  Culvert / Road Crossing
-  Gully Pit
-  Inlet / Outlet
-  Manhole / Chamber
-  Floodway
-  Open Channel
-  Levee
-  Basin




FUTURE TRUNK INFRASTRUCTURE



-  Channel
-  Levee
-  Pipe
-  Basin
-  Drainage Channel

WATERCOURSE STREAM ORDER


-  3
-  4 and greater

GENERAL

-  LGIP Catchment
-  Roads (SCR)
-  Property Boundary

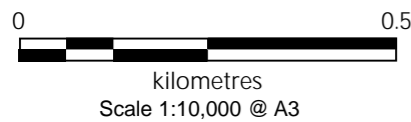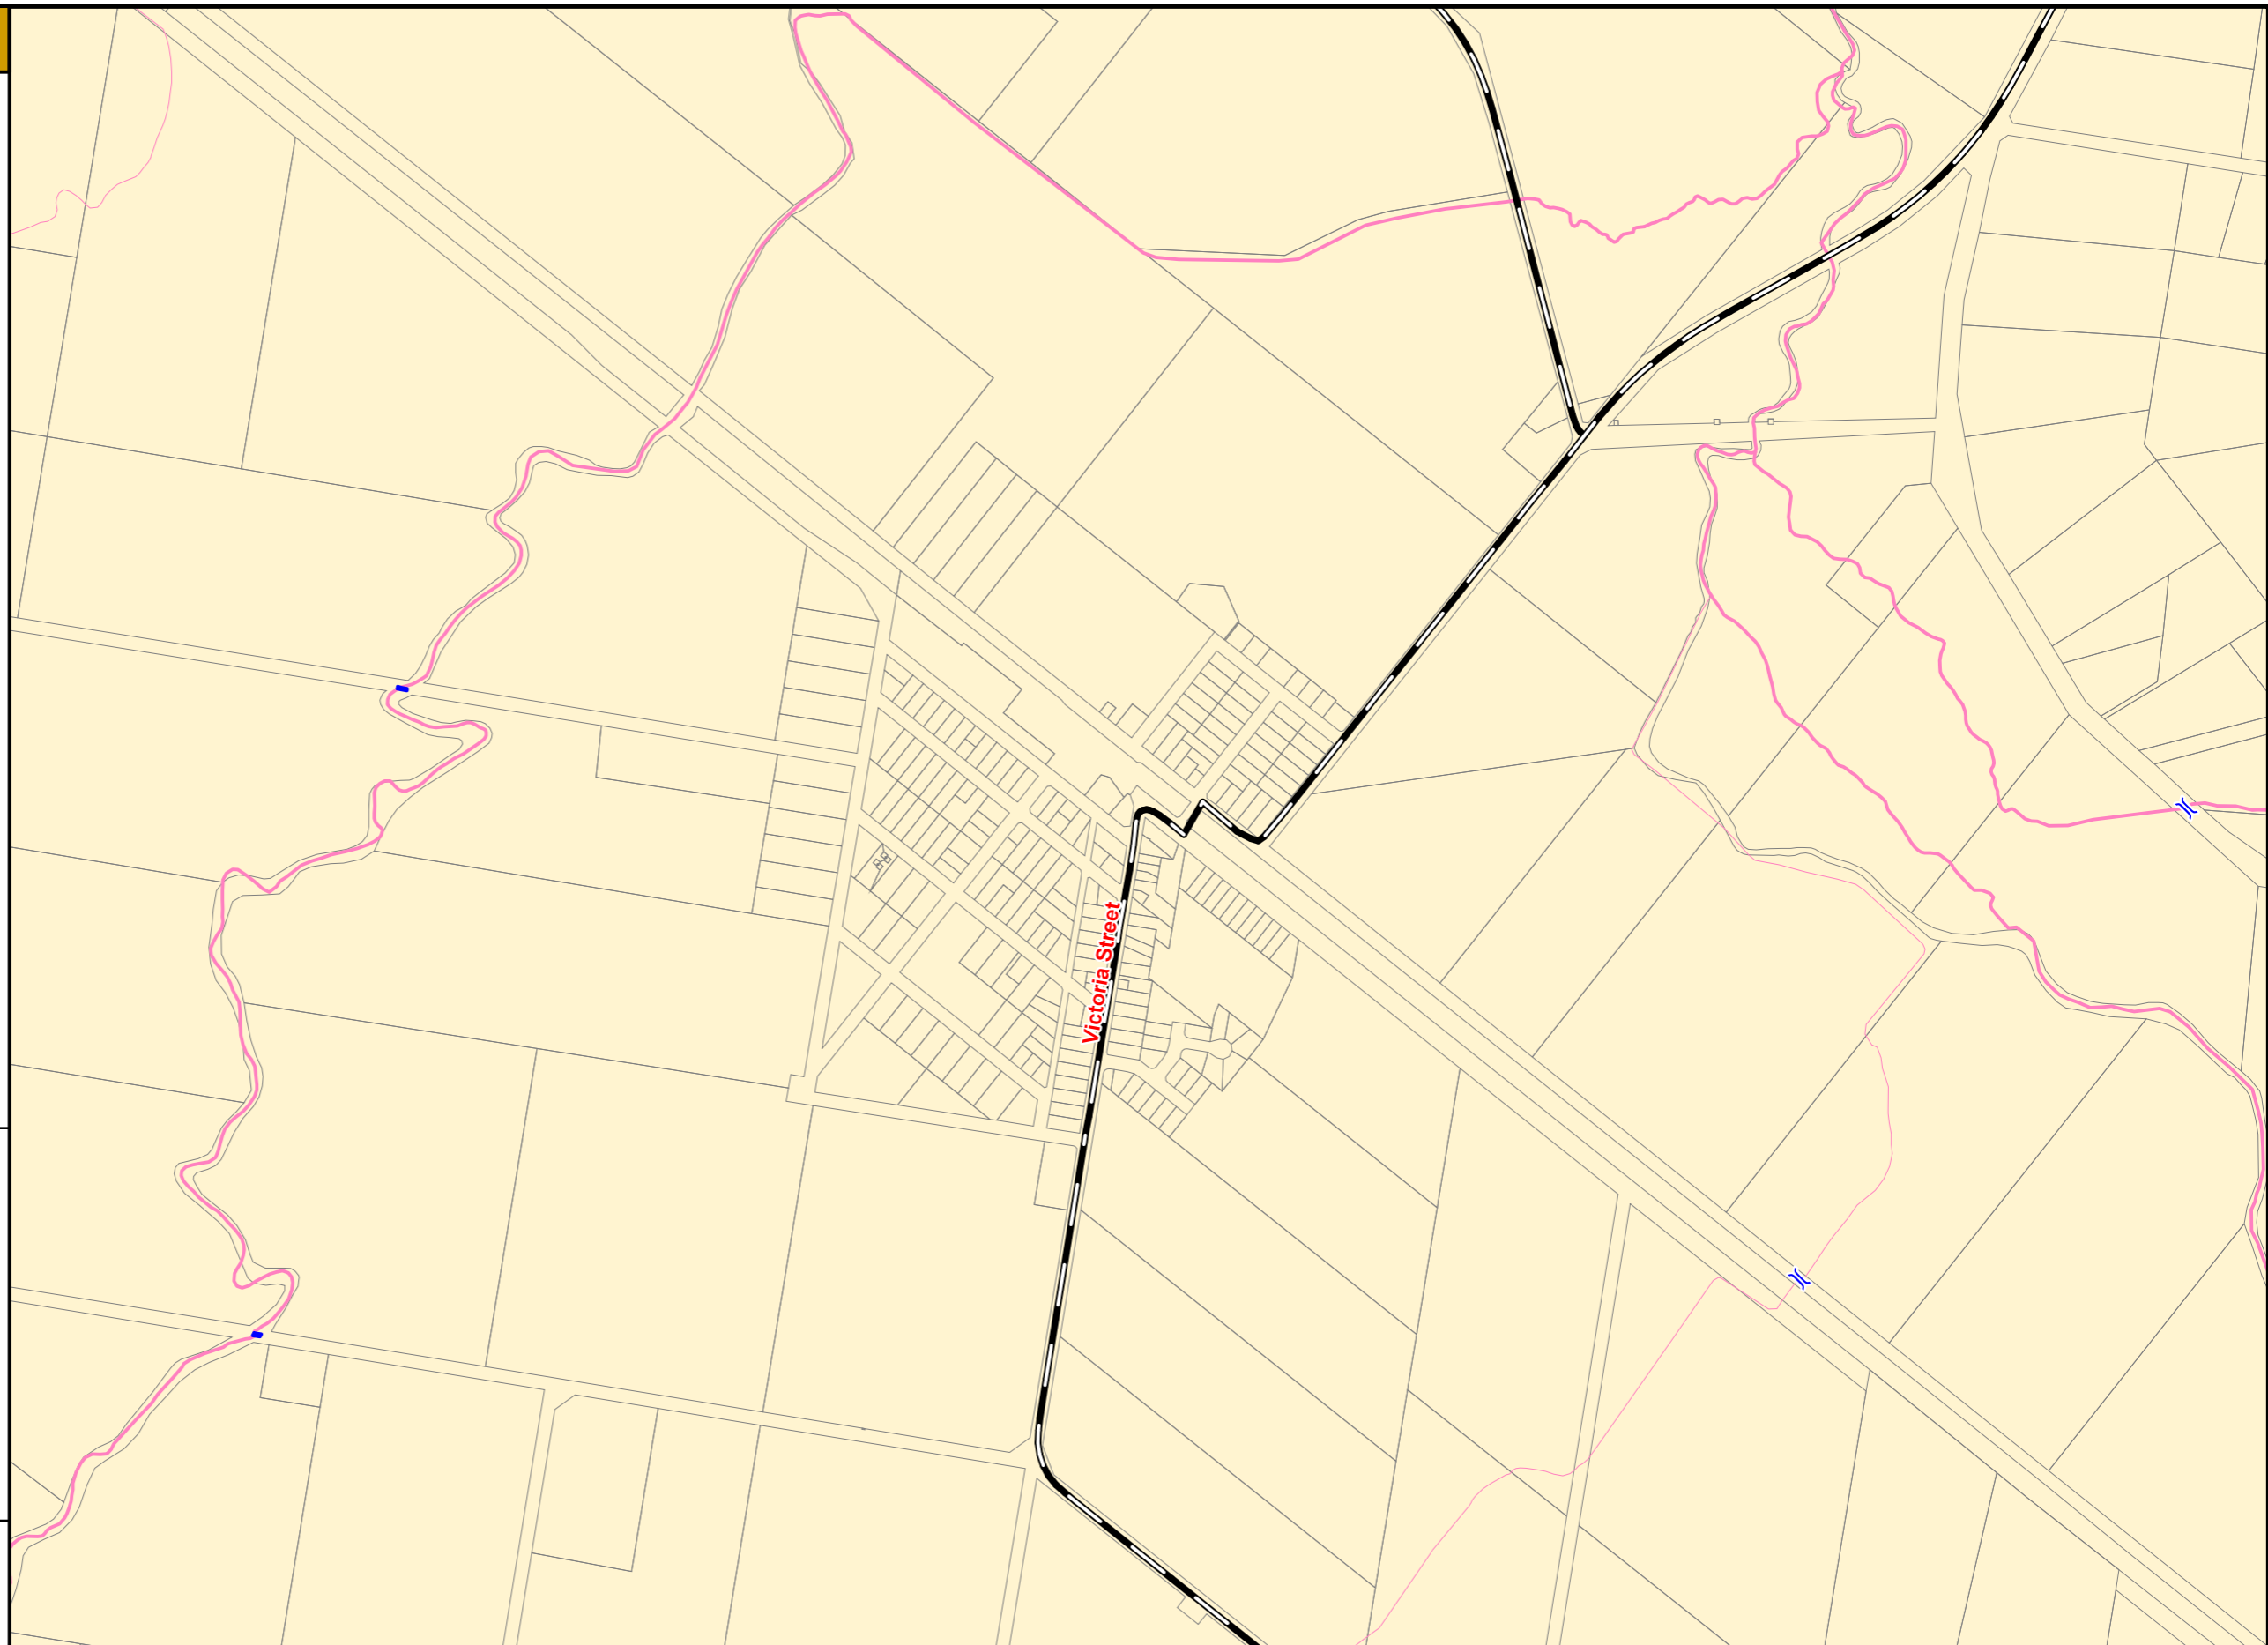

© The State of Queensland (Natural Resources and Mines) [2017].
Based on Cadastral Data provided with the permission of the Department of Natural Resources and Mines (Current as at November 2017). While every care is taken to ensure the accuracy of this data, the Department of Natural Resources and Mines makes no representations or warranties about its accuracy, reliability, completeness or suitability for any particular purpose and disclaims all responsibility and all liability (including without limitation, liability in negligence) for all expenses, losses, damages (including indirect or consequential damage) and costs which you might incur as a result of the data being inaccurate or incomplete in any way and for any reason.

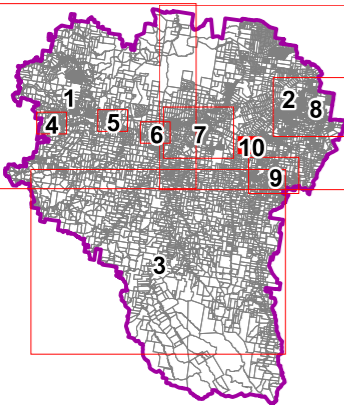

Drawn: KN
Checked: SAB
Approved: SAB
Date: 22/11/2023
Rev: 1.1

integran
town planning | infrastructure | advisory

PO Box 1146 T: +617 3227 0500
Coorparoo DC F: +617 3227 0599
QLD 4151

mail@integran.com.au
www.integran.com.au

LOCKYER VALLEY REGIONAL COUNCIL

LOCAL GOVERNMENT INFRASTRUCTURE PLAN

STORMWATER NETWORK - PLANS FOR TRUNK INFRASTRUCTURE



PROJECT NUMBER: 1013-5
GRID: 10
DRAWING: LVRC_LGIP_SW

M:\1013-2 LVRC - LGIP\Work\MapInfo\Workspaces\